



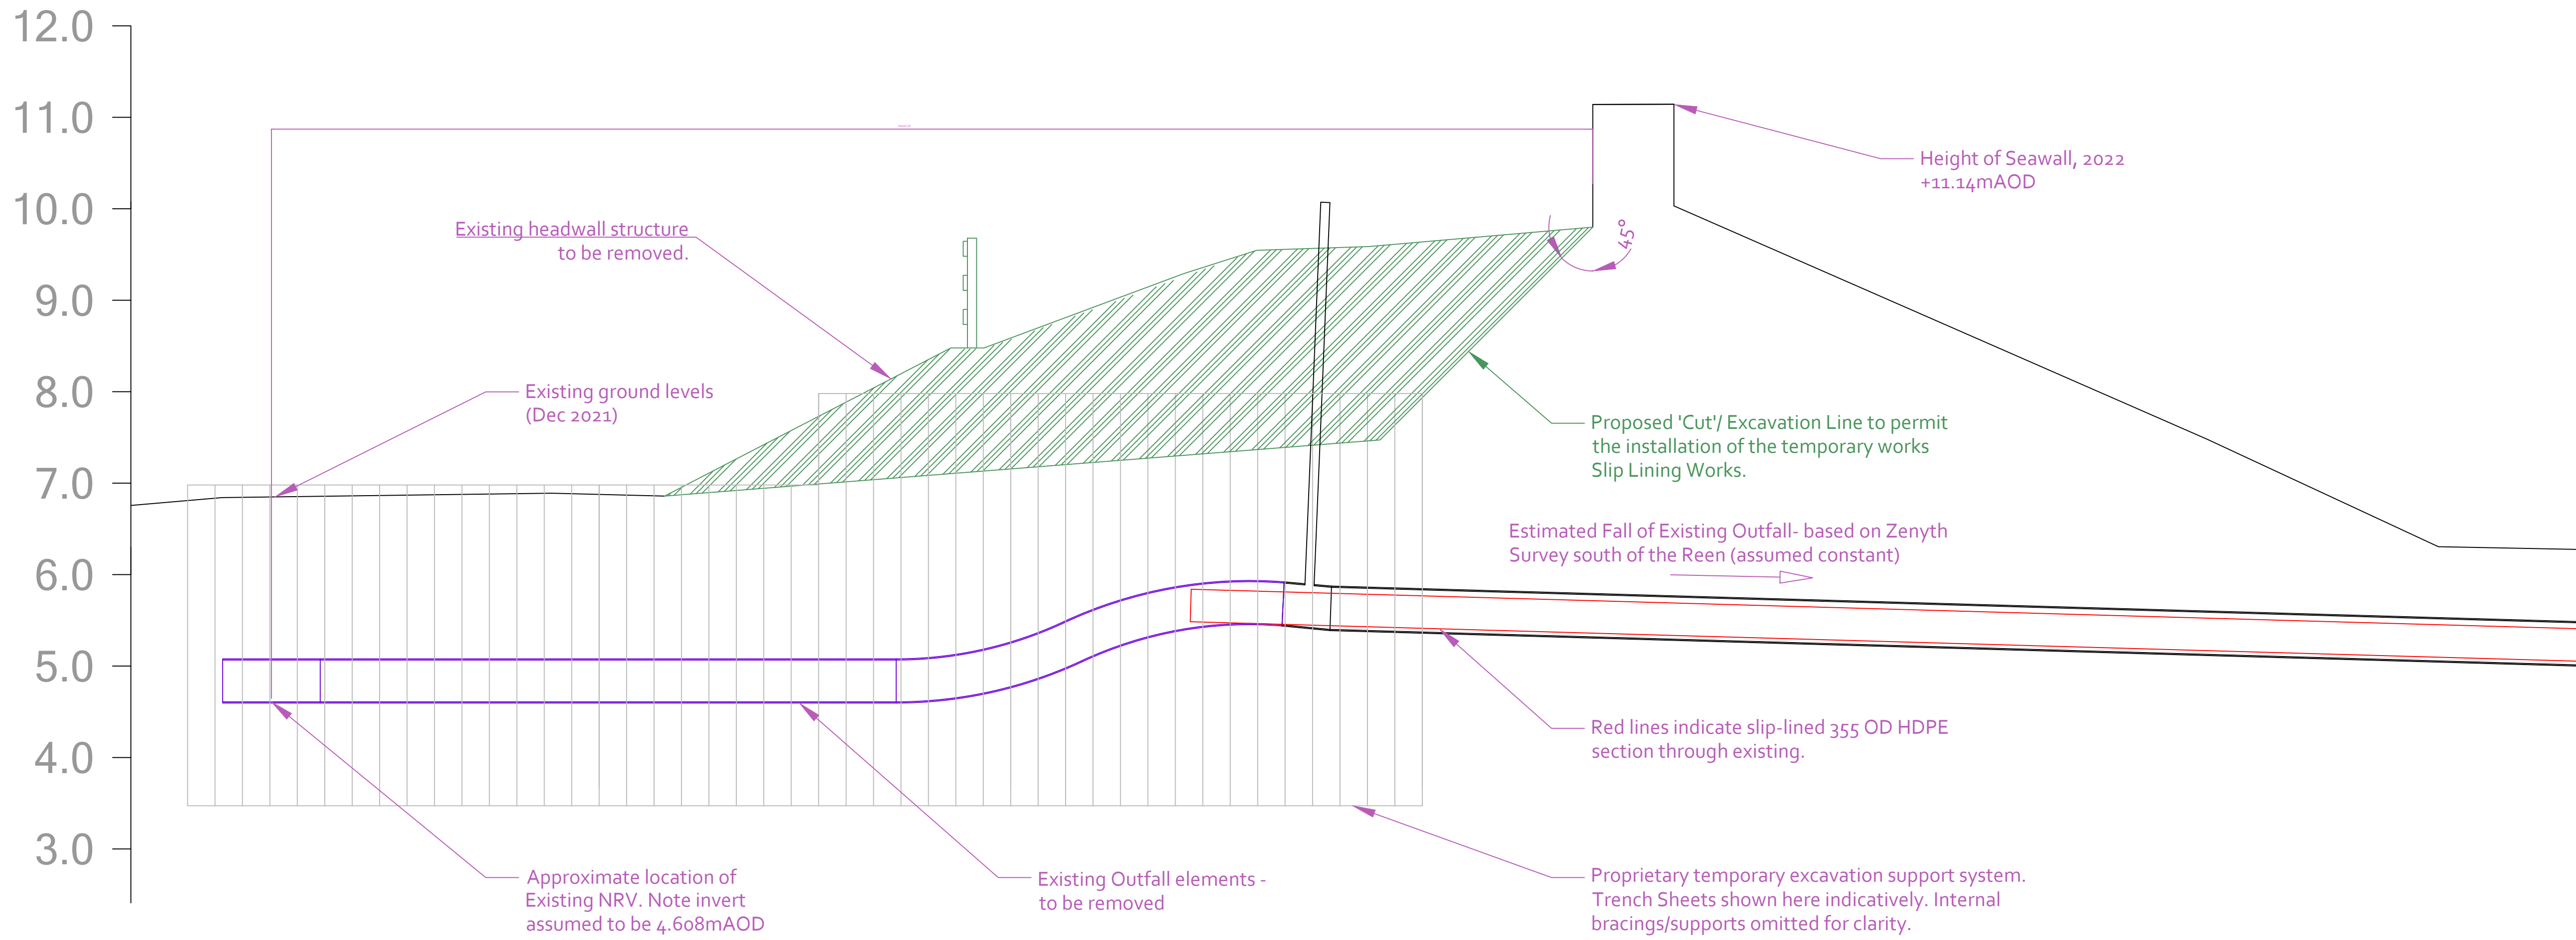

EXISTING CROSS SECTION DETAIL

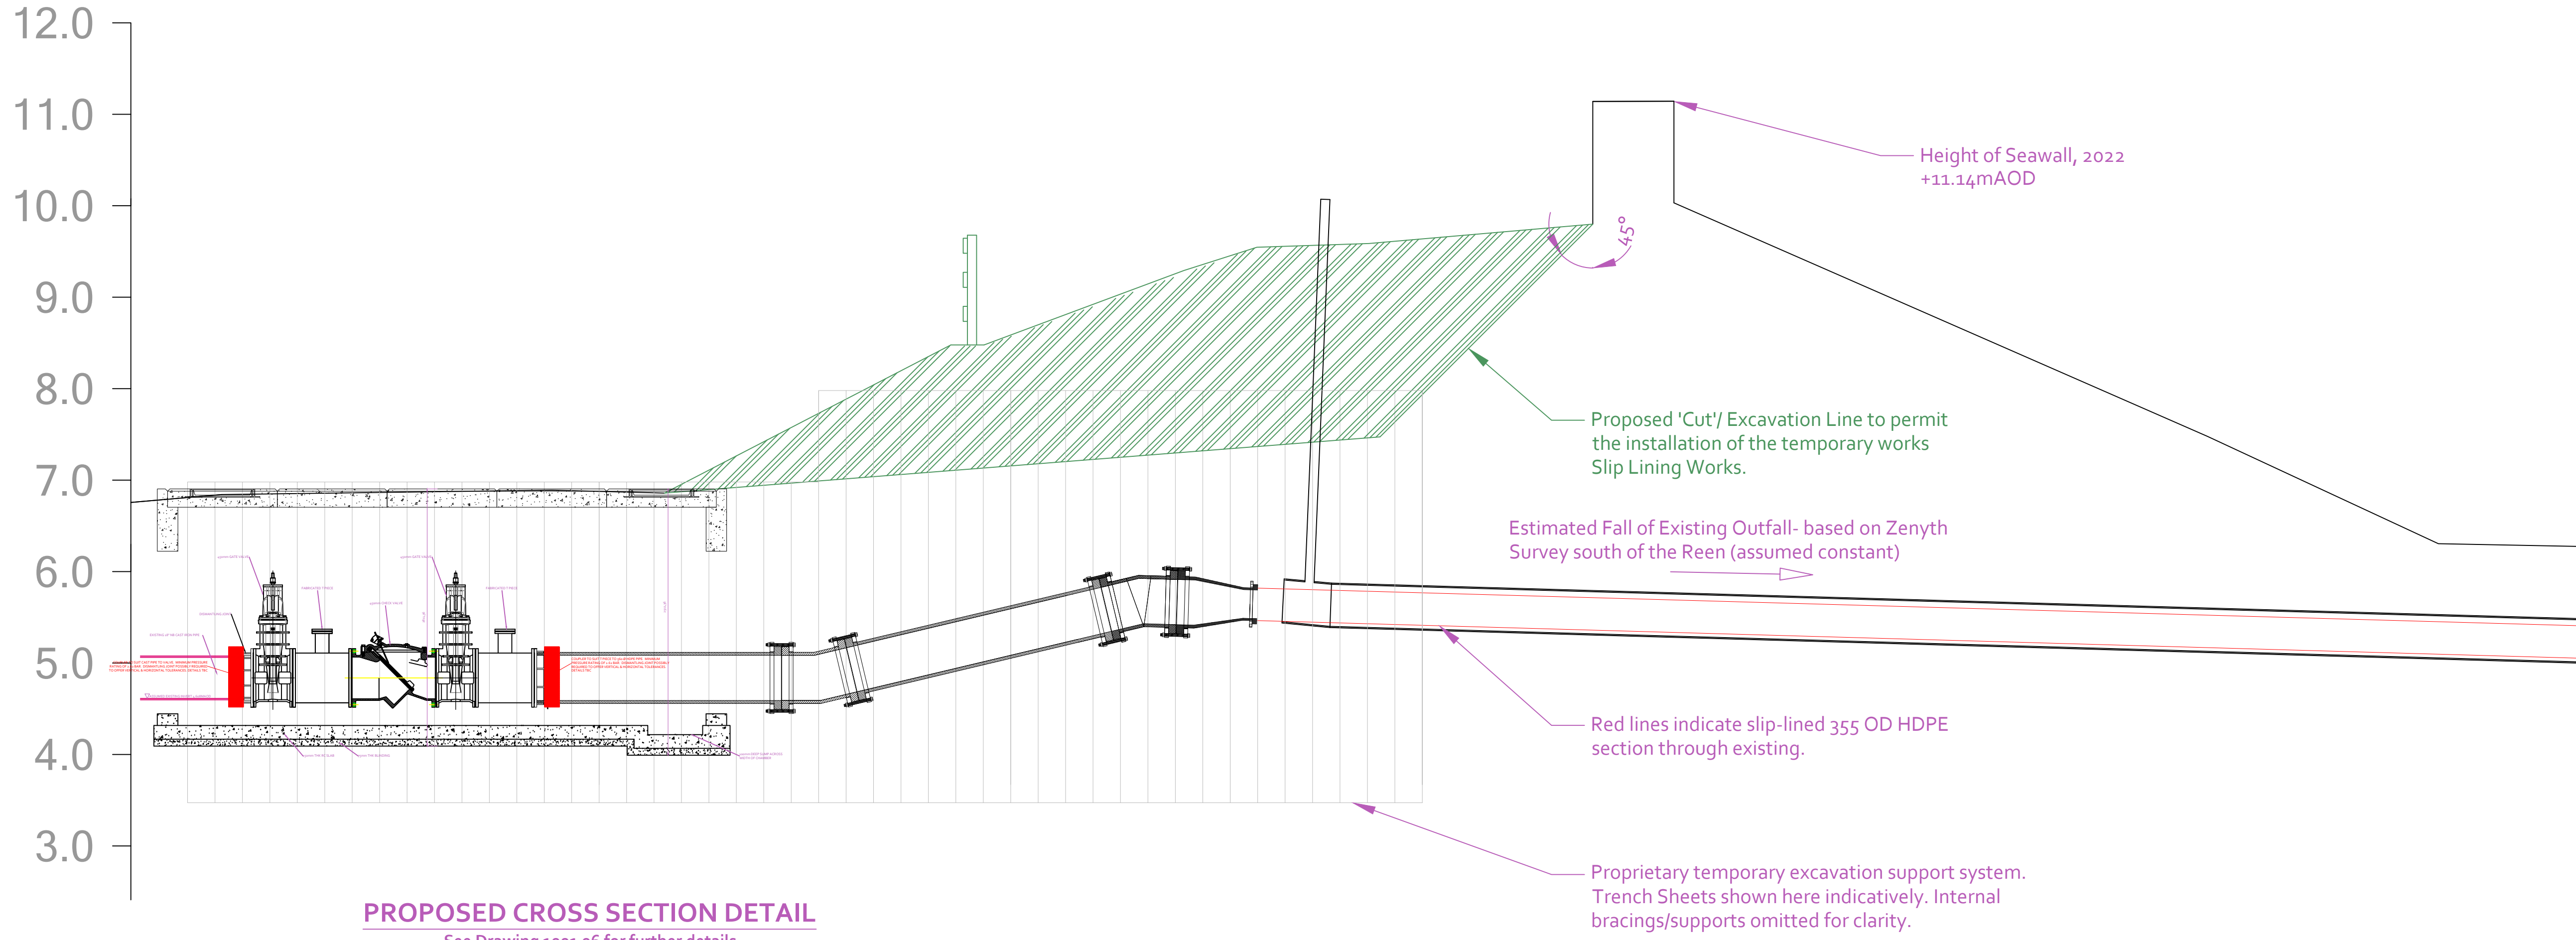

PROPOSED CROSS SECTION DETAIL

See Drawing 1001-06 for further details

NOTES:
ALL DIMENSIONS ARE IN mm. ALL LEVELS ARE IN m AOD UNLESS NOTED OTHERWISE.

THIS DRAWING IS TO BE READ IN CONJUNCTION WITH KAYMAC LONG SECTION DRAWINGS REF 1001-14(1) TO (7).

ALL STAINLESS STEEL TO BE GRADE 316L

FOR CHAMBER DETAILS SEE DRAWING 1001-06
FOR COVER SLAB DETAILS SEE DRAWING 1001-05

--	--	--	--

Rev	Date	By	Rev Description
Drawing Status: Outline Design Detail			

Client: EASTMAN

Project Reference: EASTMAN; NEWPORT OUTFALL
--

Drawing Title: PROPOSED OUTFALL DETAILS- DRAWING 3

Drawing Reference: 1001-03- NORTH OF SEA WALL - CROSS SECTIONAL VIEW

Issue Date: 16/03/22	Scale: DO NOT SCALE
-------------------------	------------------------



Head Office & Accounts Osprey Business Park Byng Street, Landore, Swansea, SA1 2NR Tel: (01792) 301818 Fax: (01792) 645698	Bristol Office St. Andrews House St. Andrews Road Avonmouth Bristol BS11 9DQ Tel: (01179) 382603
---	---

Email: enquiries@kaymac ltd.co.uk
Website: www.kaymacmarine.co.uk