



ORIGINAL SIZE A1

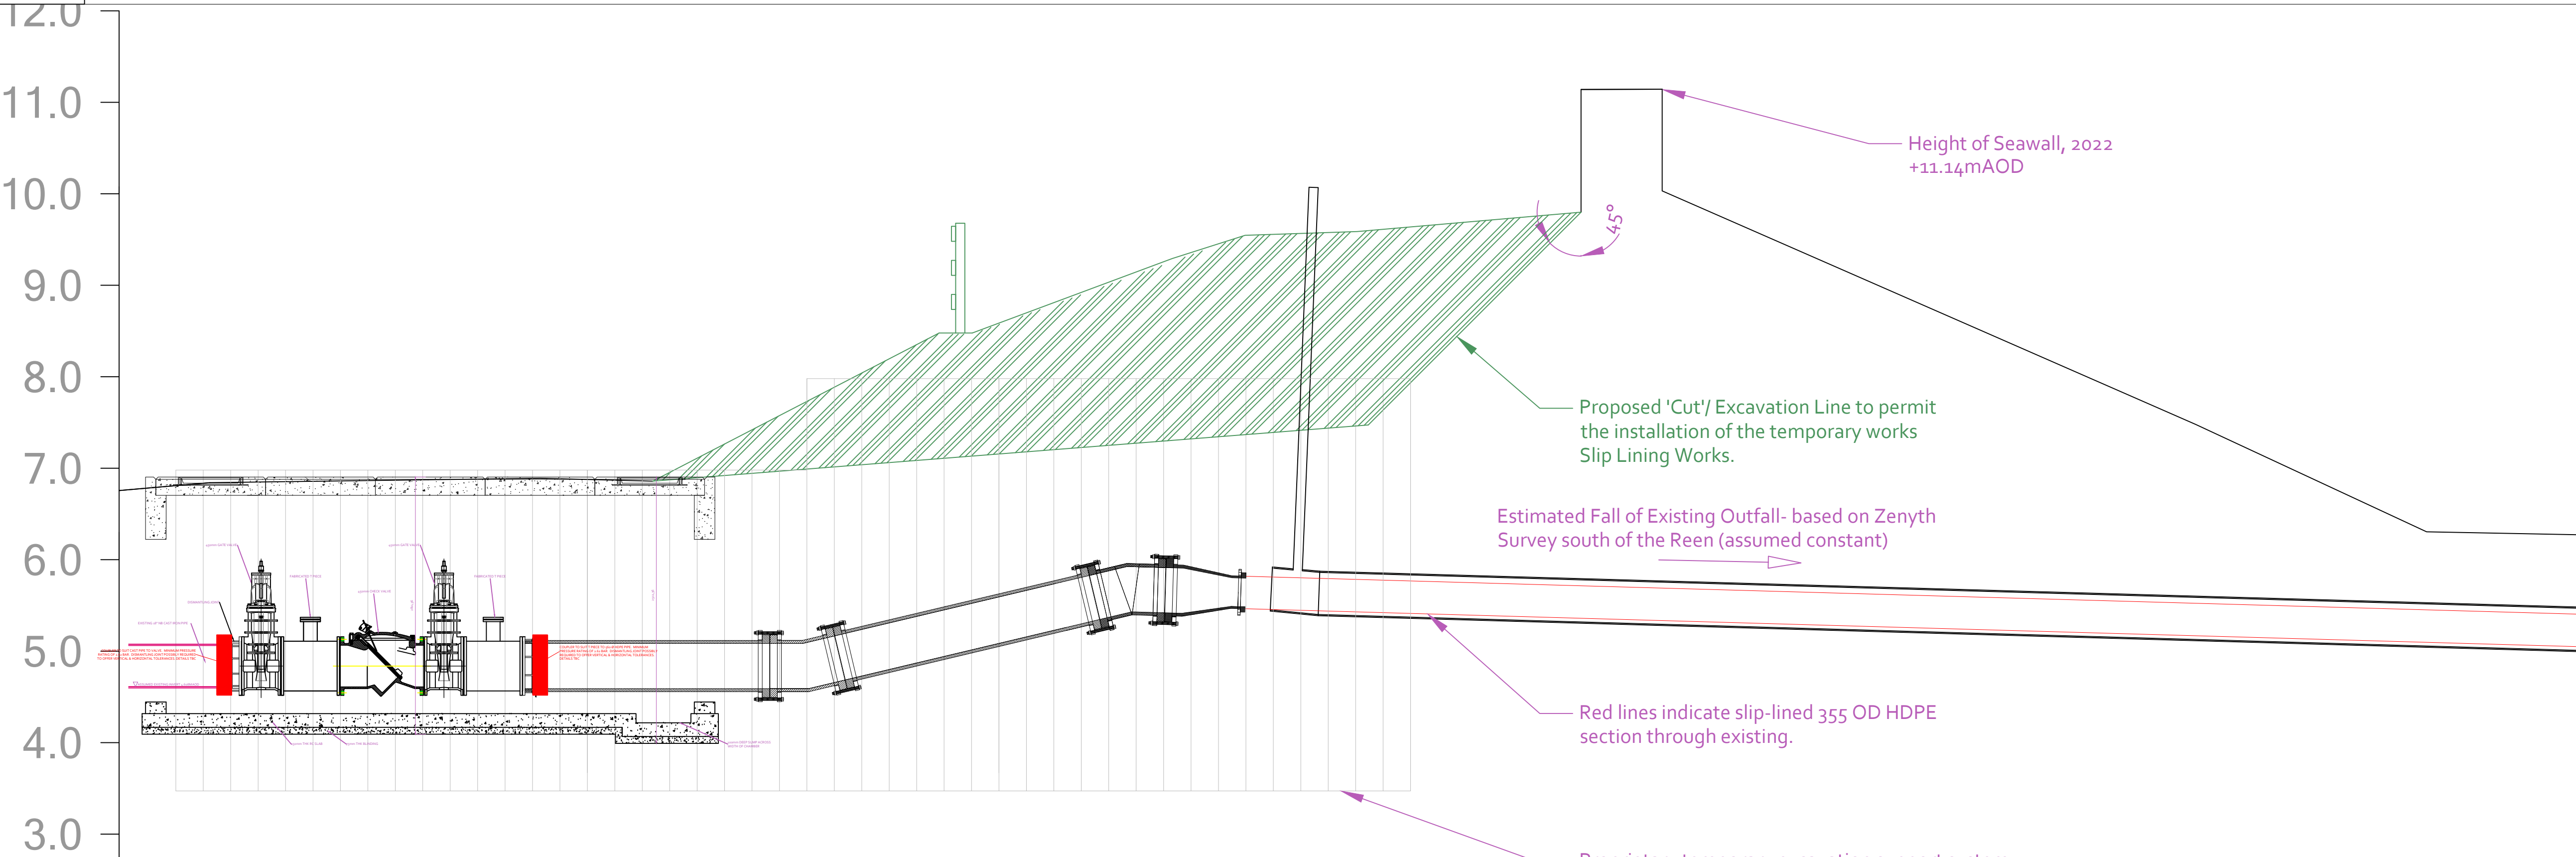

PROPOSED CROSS SECTION DETAIL
See Drawing 1001 06 for further details

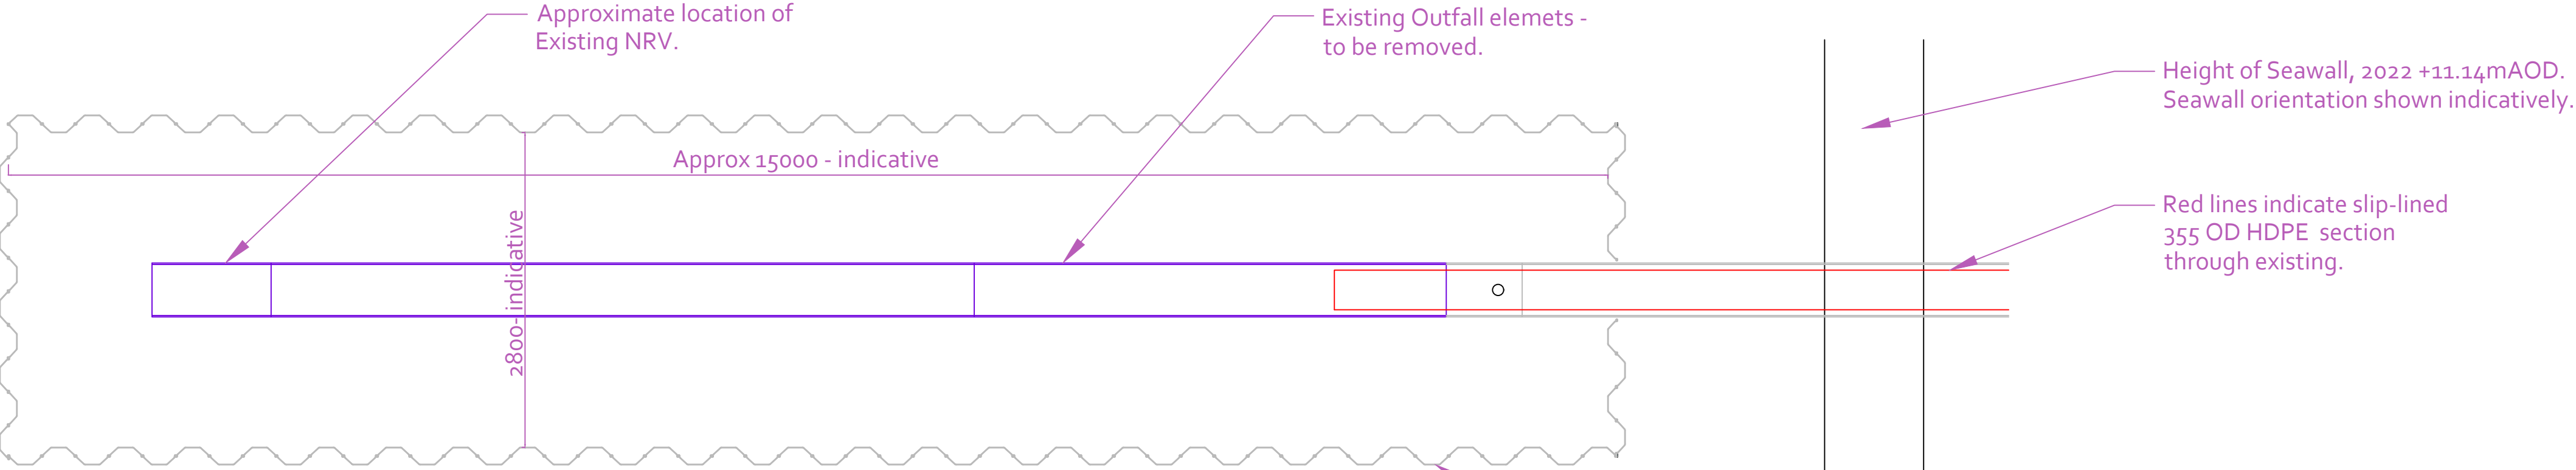

PROPOSED PLAN VIEW DETAIL

NOTES;

ALL DIMENSIONS ARE IN mm. ALL LEVELS ARE IN mAOD UNLESS NOTED OTHERWISE.

THIS DRAWING IS TO BE READ IN CONJUNCTION WITH KAYMAC LONG SECTION DRAWINGS REF 1001-14(1) TO (7).

ALL STAINLESS STEEL TO BE GRADE 316L

FOR CHAMBER DETAILS SEE DRAWING 1001-06

FOR COVER SLAB DETAILS SEE DRAWING 1001-05

--	--	--	--

Rev	Date	By	Rev Description
-----	------	----	-----------------

Drawing Status:
Outline Design Detail

Client:
EASTMAN

Project Reference:
EASTMAN; NEWPORT OUTFALL

Drawing Title:
PROPOSED TW DETAILS

Drawing Reference:
1001-04- NORTH OF SEA WALL-
OUTLINE TW PROPOSAL

Issue Date: 22/03/22	Scale: DO NOT SCALE
-------------------------	------------------------



Head Office & Accounts Osprey Business Park Byng Street, Landore, Swansea, SA1 2NR Tel: (01792) 301818 Fax: (01792) 645698	Bristol Office St. Andrews House St. Andrews Road Avonmouth Bristol BS11 9DQ Tel: (01179) 382603
---	---

Email: enquiries@kaymac ltd.co.uk
Website: www.kaymacmarine.co.uk