




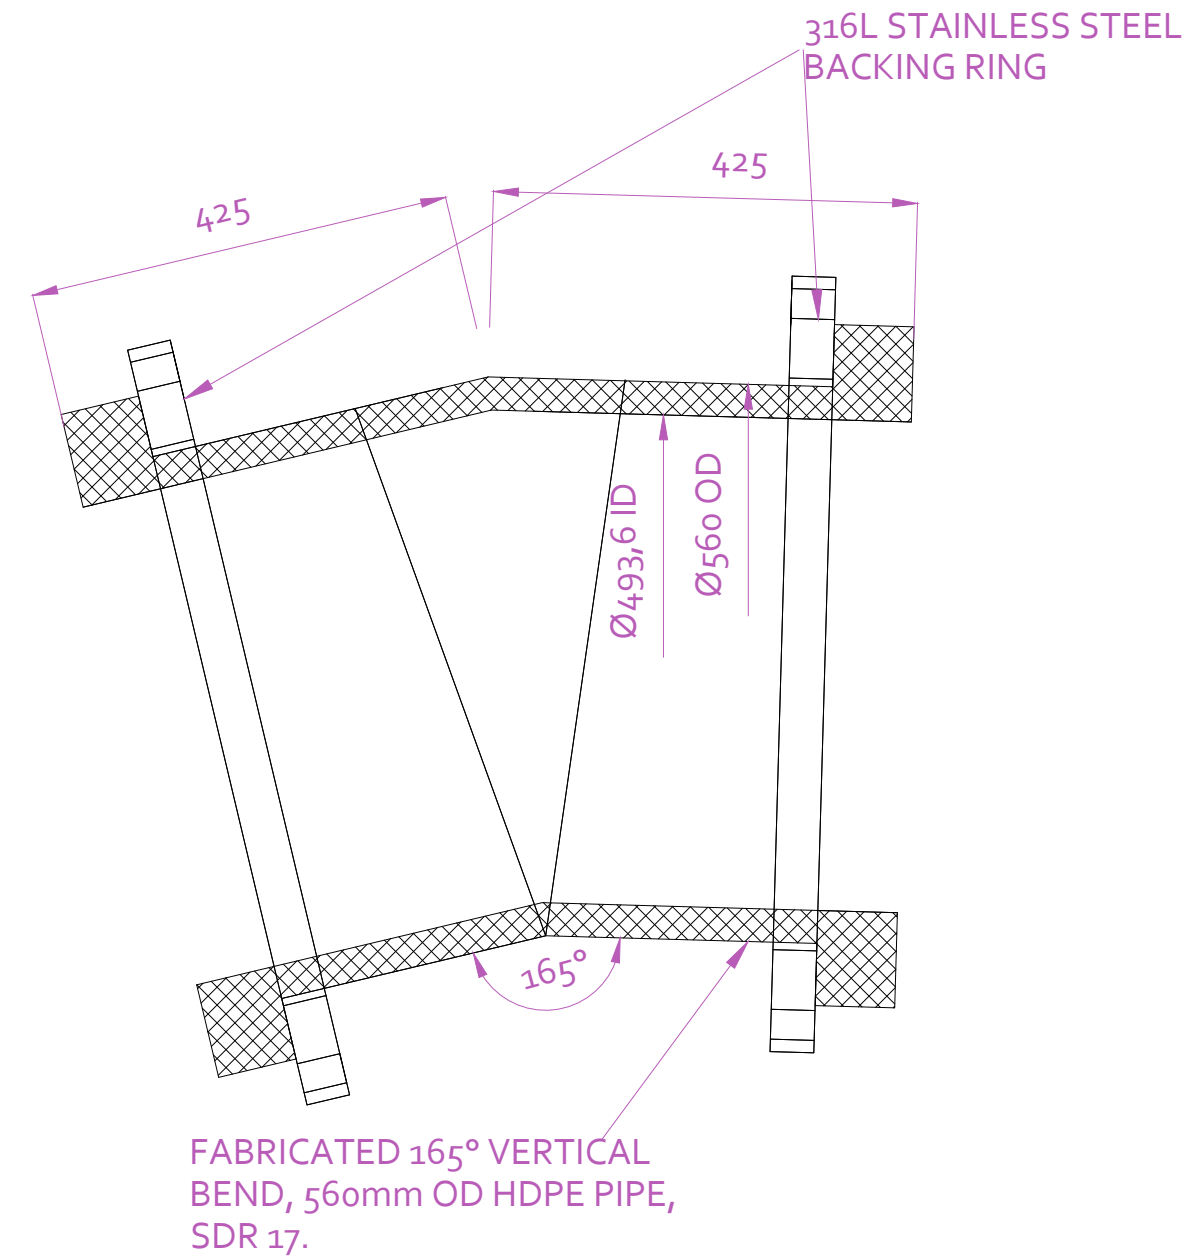


ITEM 3 - 1 NO. REQUIRED
PROPOSED VERTICAL BEND
DETAIL- 56mm OD HDPE
SIDE ELEVATION

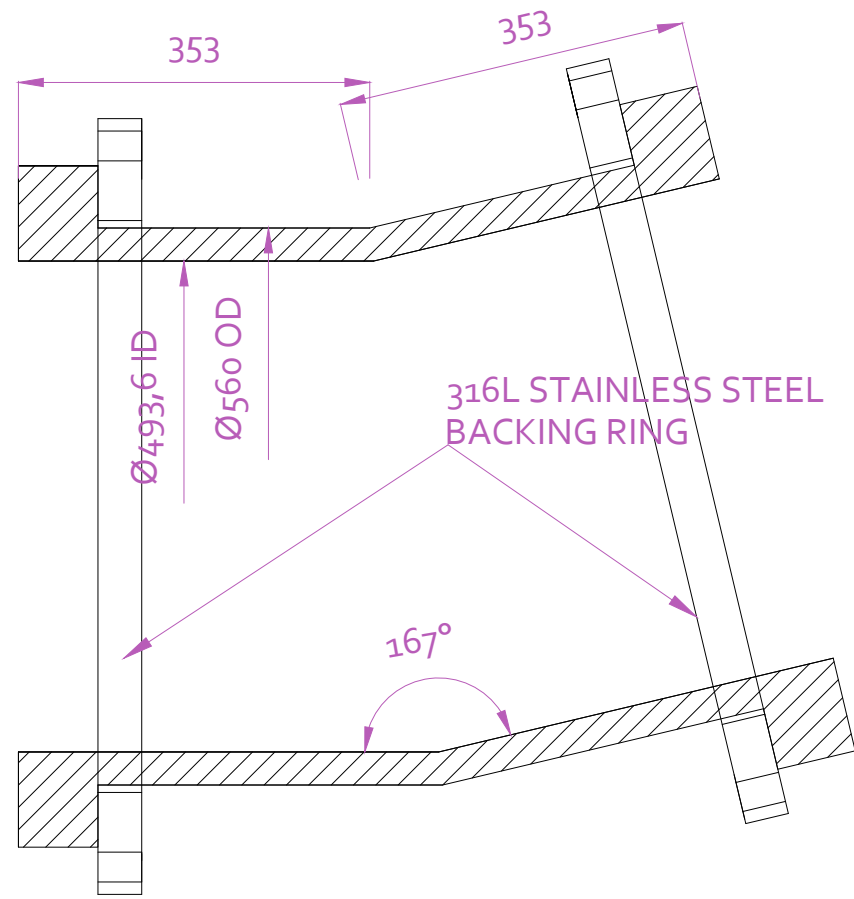


ITEM 7 - 1 NO. REQUIRED
PROPOSED VERTICAL BEND
DETAIL- 56mm OD HDPE
SIDE ELEVATION

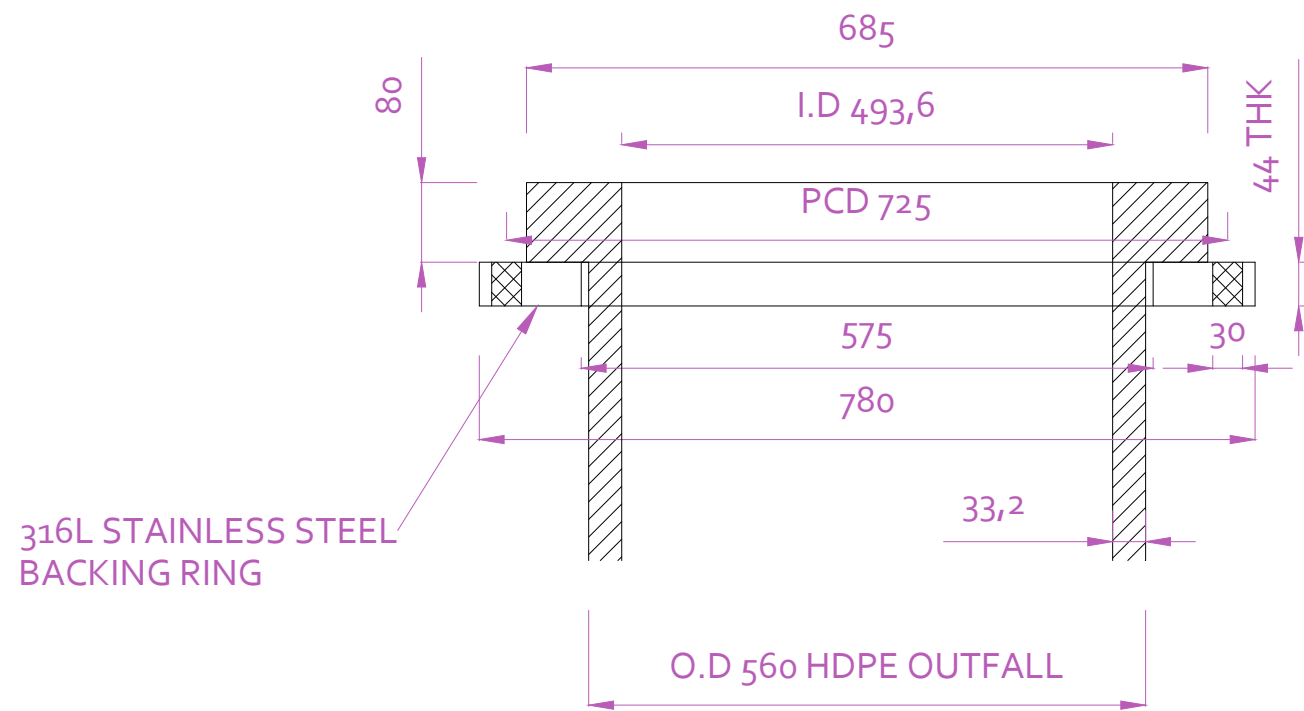

OUTFALL STUB END DETAIL-
56mm OD HDPE
PLAN VIEW

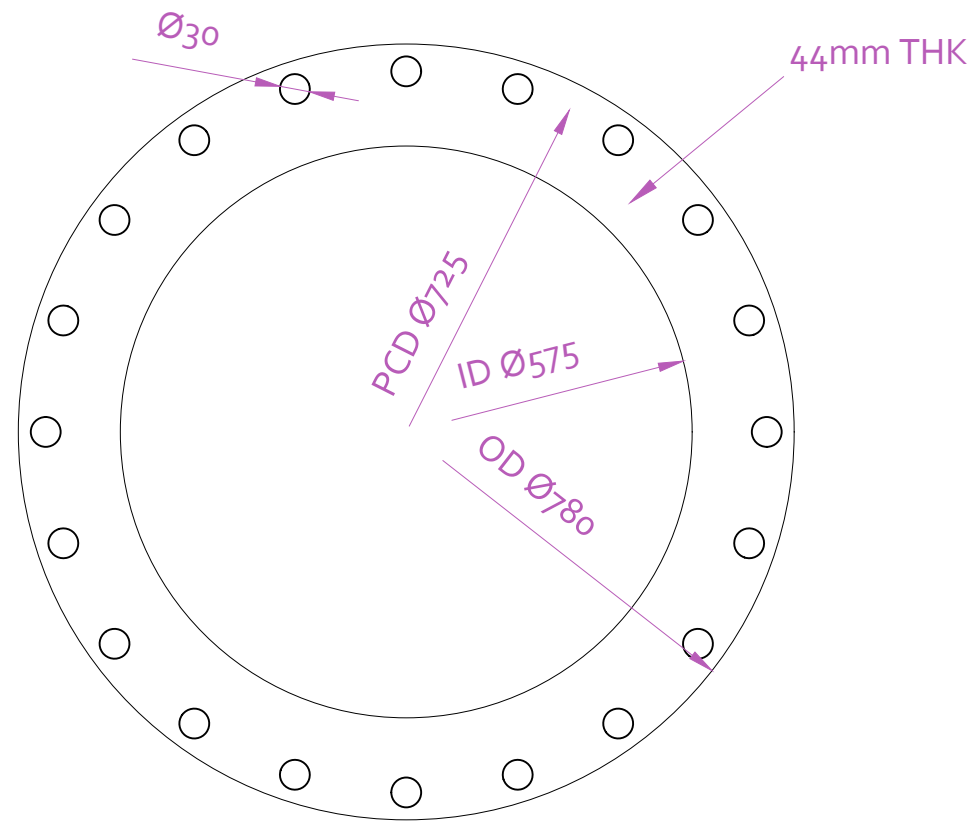

316L STAINLESS STEEL BACKING
RING DETAIL- 56mm OD HDPE
PLAN VIEW

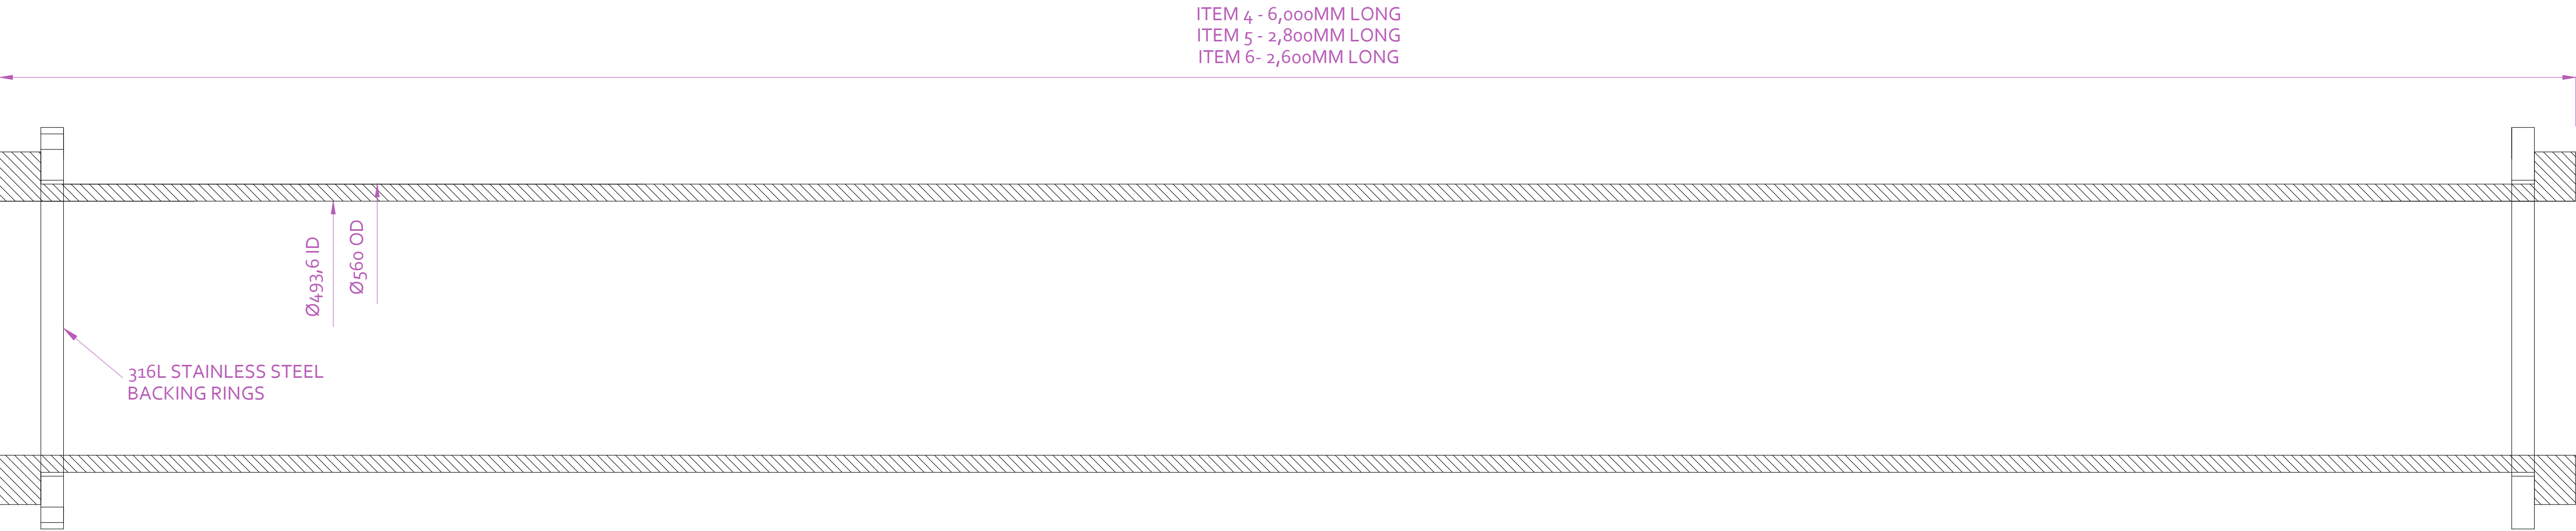

56mm OD HDPE STRAIGHT LENGTHS- 3 NR REQUIRED OF DIFFERENT LENGTHS (SEE ABOVE)
CONNECTION DETAIL
SIDE ELEVATION

NOTES;

ALL DIMENSIONS ARE IN mm. ALL LEVELS ARE IN mAOD
UNLESS NOTED OTHERWISE.
PIPE MATERIALS TO BE PE100, SDR 17 (FOR BOTH THE
560MMØ OD & 355Ø OD.

Rev	Date	By	Rev Description
Drawing Status: Outline Design Detail			

Client:
EASTMAN

Project Reference:
EASTMAN; NEWPORT OUTFALL

Drawing Title:
PHASE 1 - FABRICATED BENDS AND SPECIALS
DRAWING 2 OF 2

Drawing Reference:
1001-08 - P1 BENDS AND SPECIALS 2 OF 2

Issue Date: 23/03/22	Scale: DO NOT SCALE
-------------------------	------------------------



Head Office & Accounts Osprey Business Park Byng Street, Landore, Swansea, SA1 2NR Tel: (01792) 301818 Fax: (01792) 645698	Bristol Office St. Andrews House St. Andrews Road Avonmouth Bristol BS11 9DQ Tel: (01179) 382603
---	---

Email: enquiries@kaymac ltd.co.uk
Website: www.kaymacmarine.co.uk