


NOTES:

ALL DIMENSIONS ARE IN mm. ALL LEVELS ARE IN mAOD UNLESS NOTED OTHERWISE.

PIPE MATERIALS TO BE PE100, SDR 17 (FOR BOTH THE 560MMØ OD & 355Ø OD.

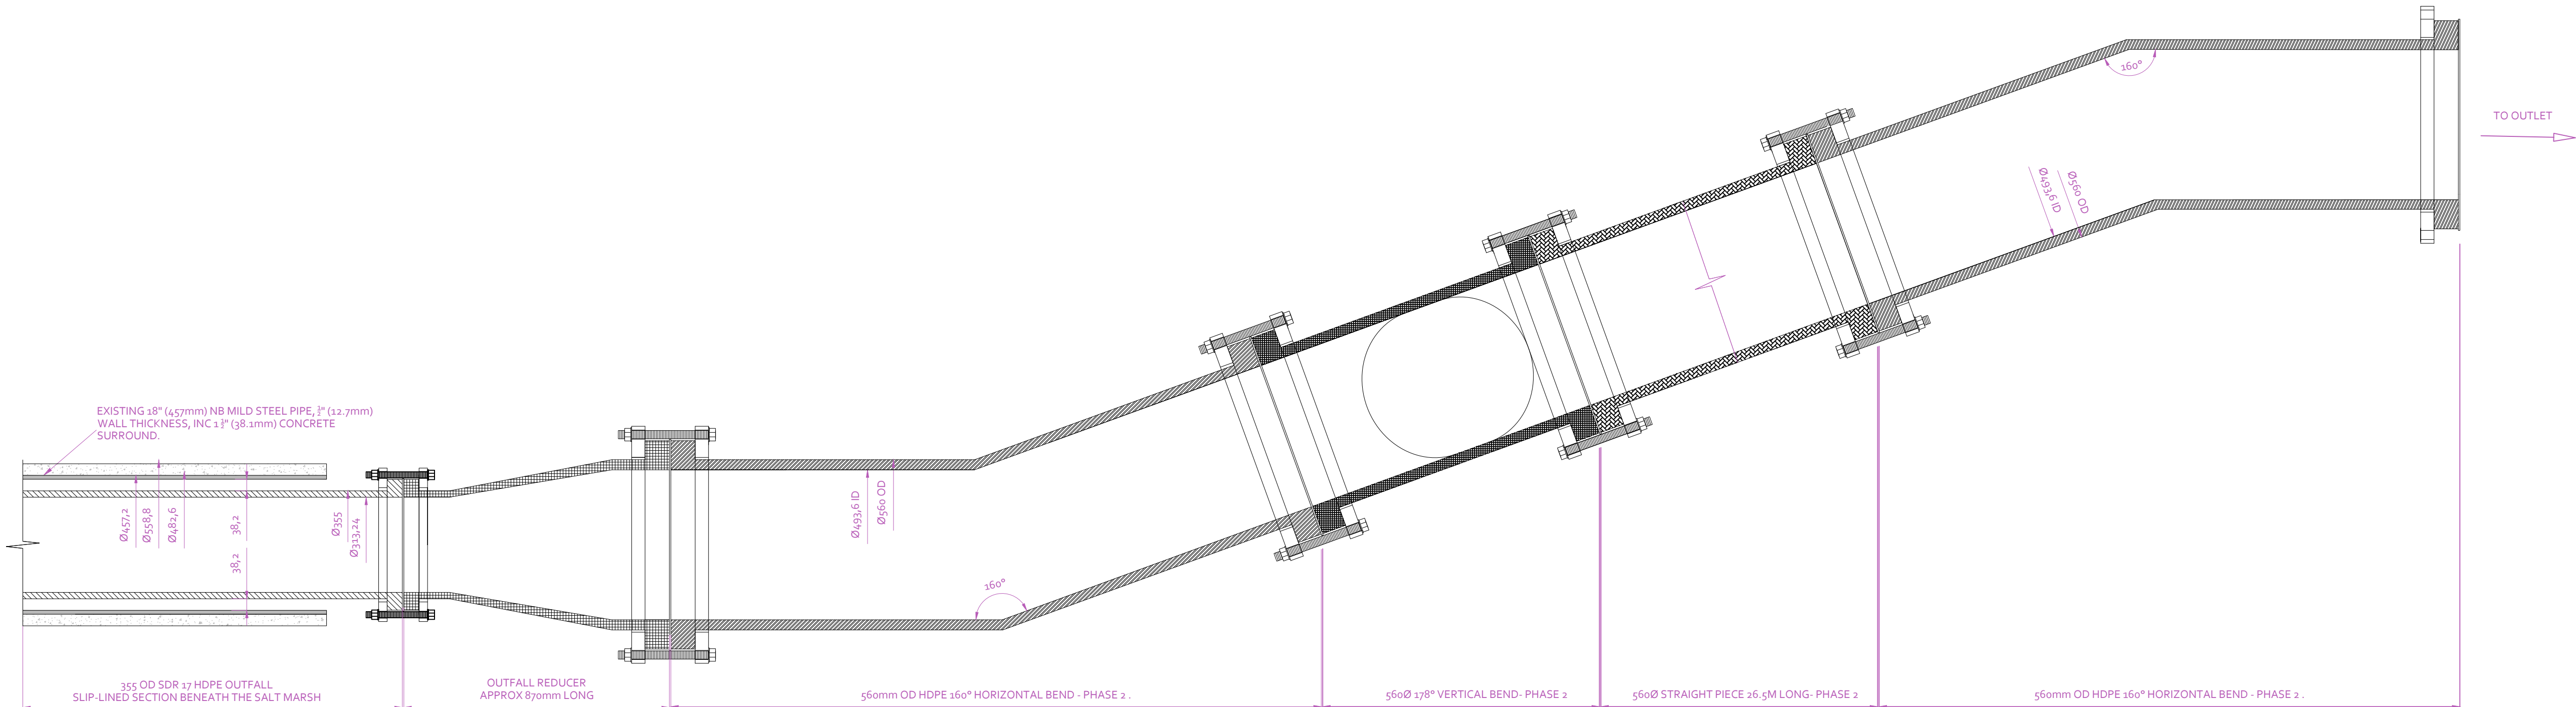

560mm OD HDPE ANGLUAR SECTION TO CONNECT TO NEW OUTFALL- PHASE 2 .
CONNECTION DETAIL
PLAN VIEW

Rev	Date	By	Rev Description
Drawing Status: Outline Design Detail			

Client:

EASTMAN

Project Reference:

EASTMAN; NEWPORT OUTFALL

Drawing Title:

PHASE 2 - SEAWARD CONNECTION DETAIL TO NEW OUTFALL.

Drawing Reference:

1001-09 - P2 SEAWARD CONNECTION TO NEW OUTFALL

Issue Date: 23/03/22	Scale: DO NOT SCALE
-------------------------	------------------------



Head Office & Accounts Osprey Business Park Byng Street, Landore, Swansea, SA1 2NR Tel: (01792) 301818 Fax: (01792) 645698	Bristol Office St. Andrews House St. Andrews Road Avonmouth Bristol BS11 9DQ Tel: (01179) 382603
---	---