


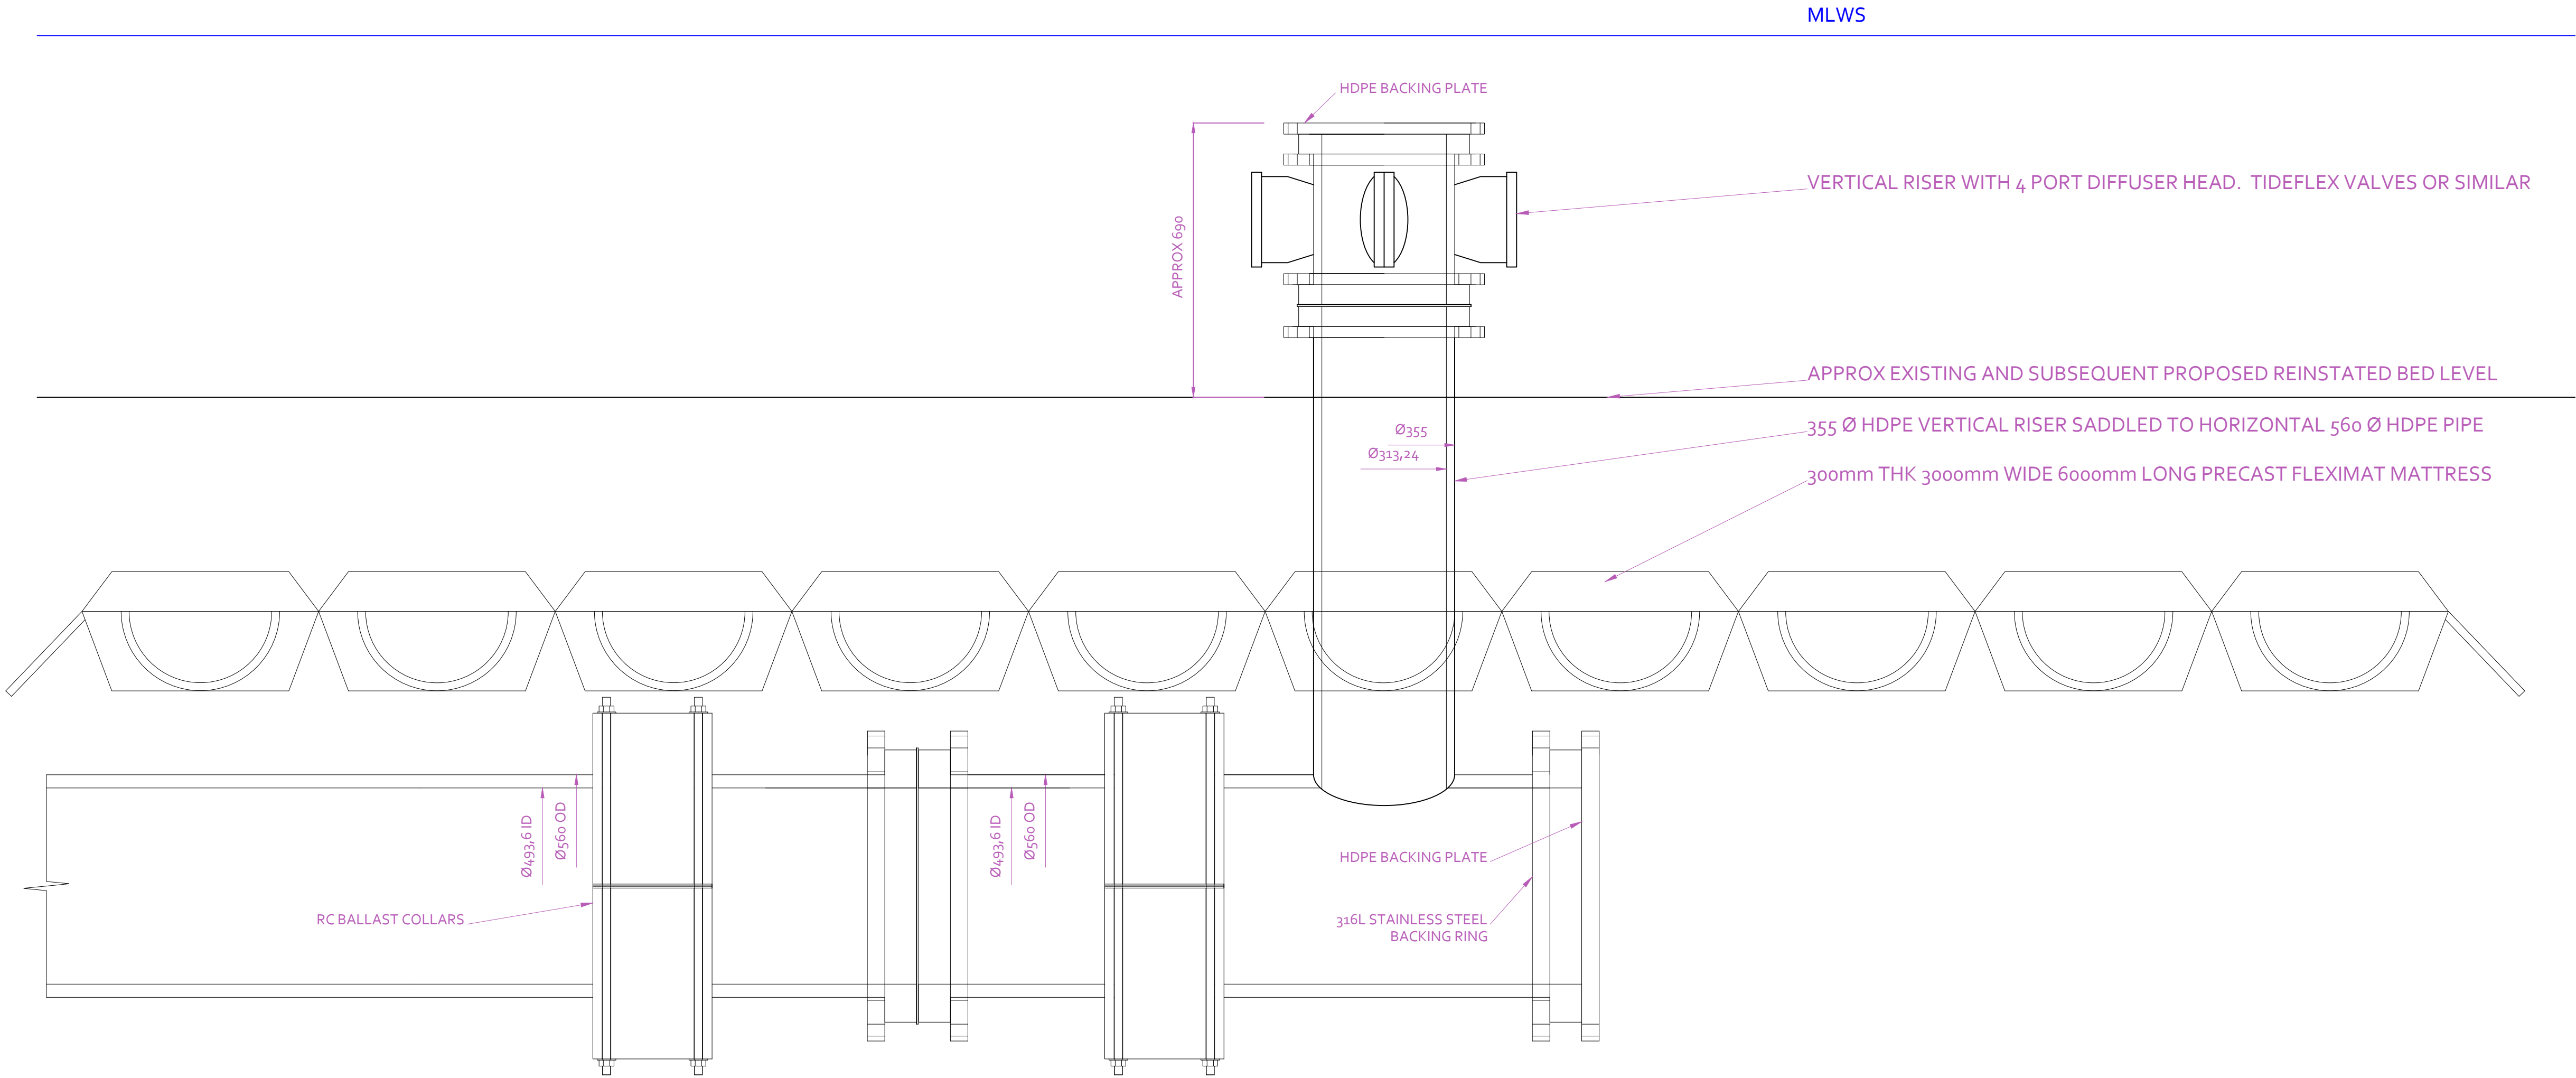

PROPOSED OUTLET DETAIL
SIDE ELEVATION

Rev	Date	By	Rev Description

Drawing Status:
Outline Design Detail

Client:
EASTMAN

Project Reference:
EASTMAN; NEWPORT OUTFALL

Drawing Title:
PROPOSED OUTLET DETAIL

Drawing Reference:
1001-12 PROPOSED OUTFALL OUTLET DETAIL

Issue Date: 23/03/22	Scale: DO NOT SCALE
-------------------------	------------------------



Head Office & Accounts Osprey Business Park Byng Street, Landore, Swansea, SA1 2NR Tel: (01792) 301818 Fax: (01792) 645698	Bristol Office St. Andrews House St. Andrews Road Avonmouth Bristol BS11 9DQ Tel: (01179) 382603
---	---