
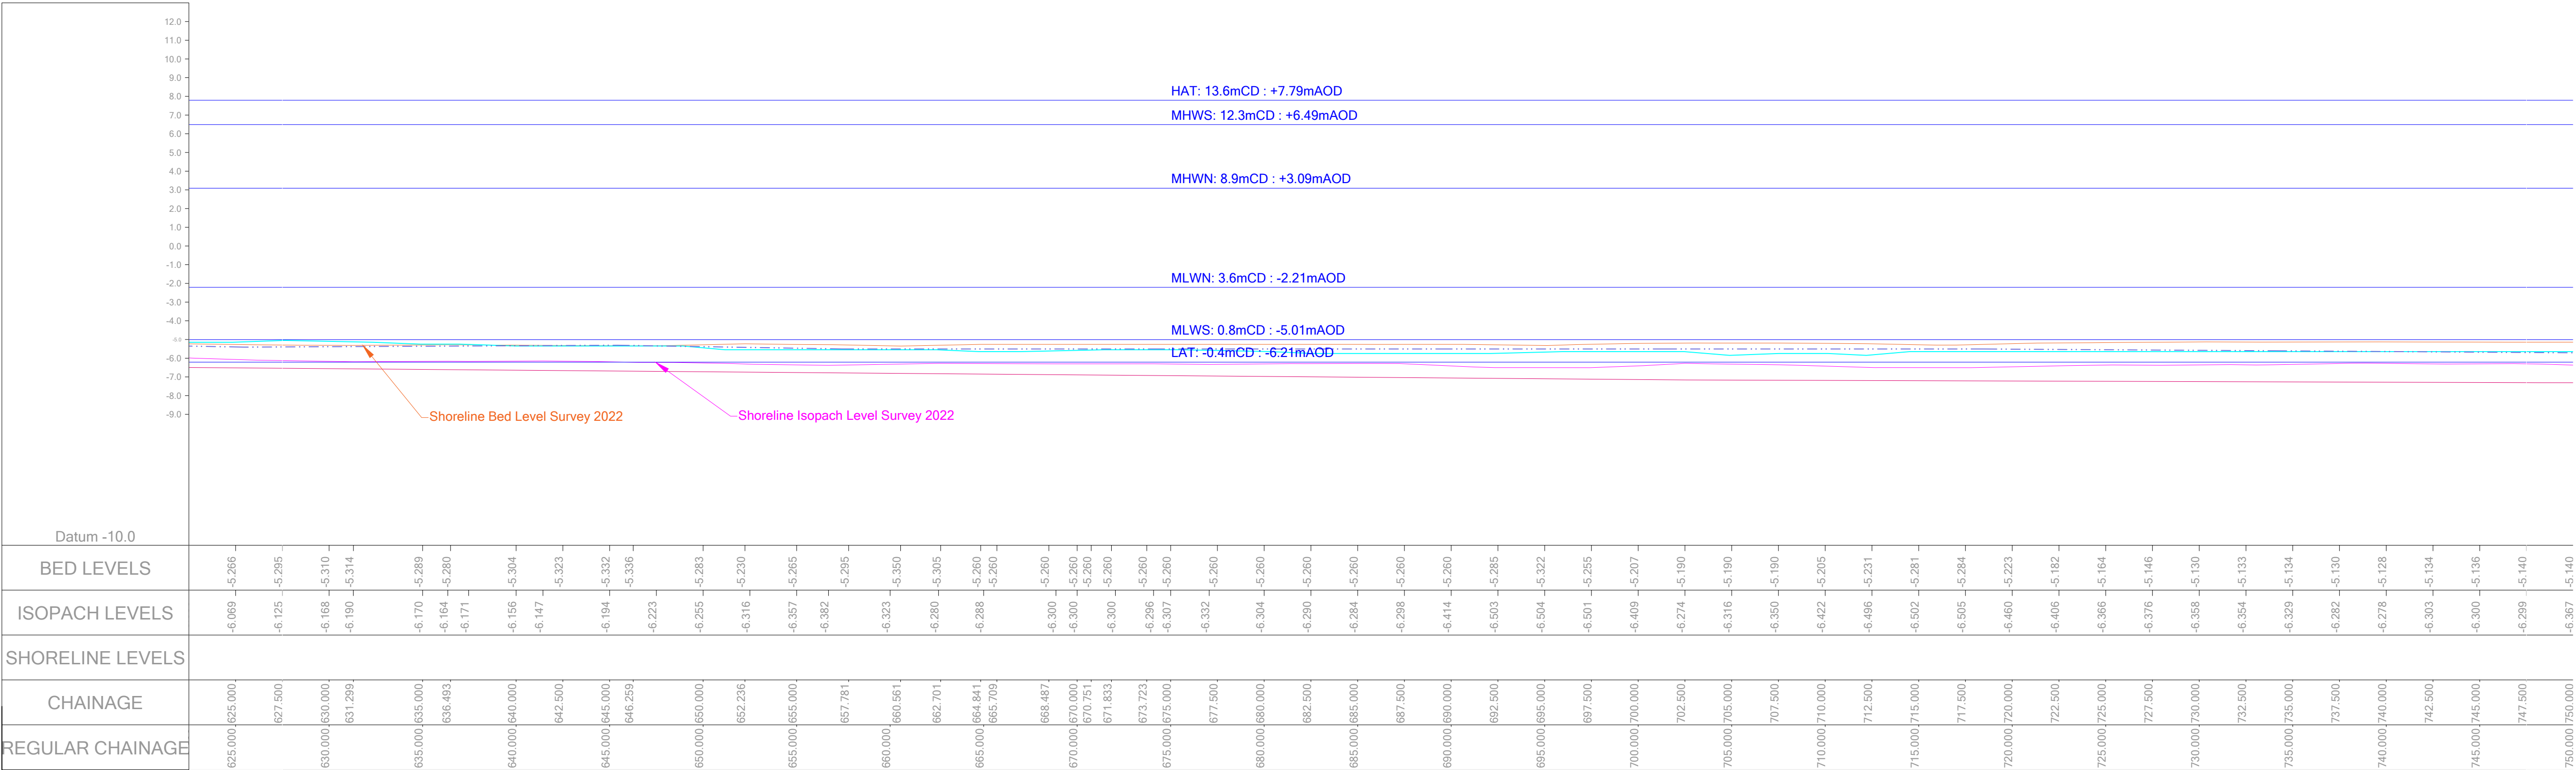


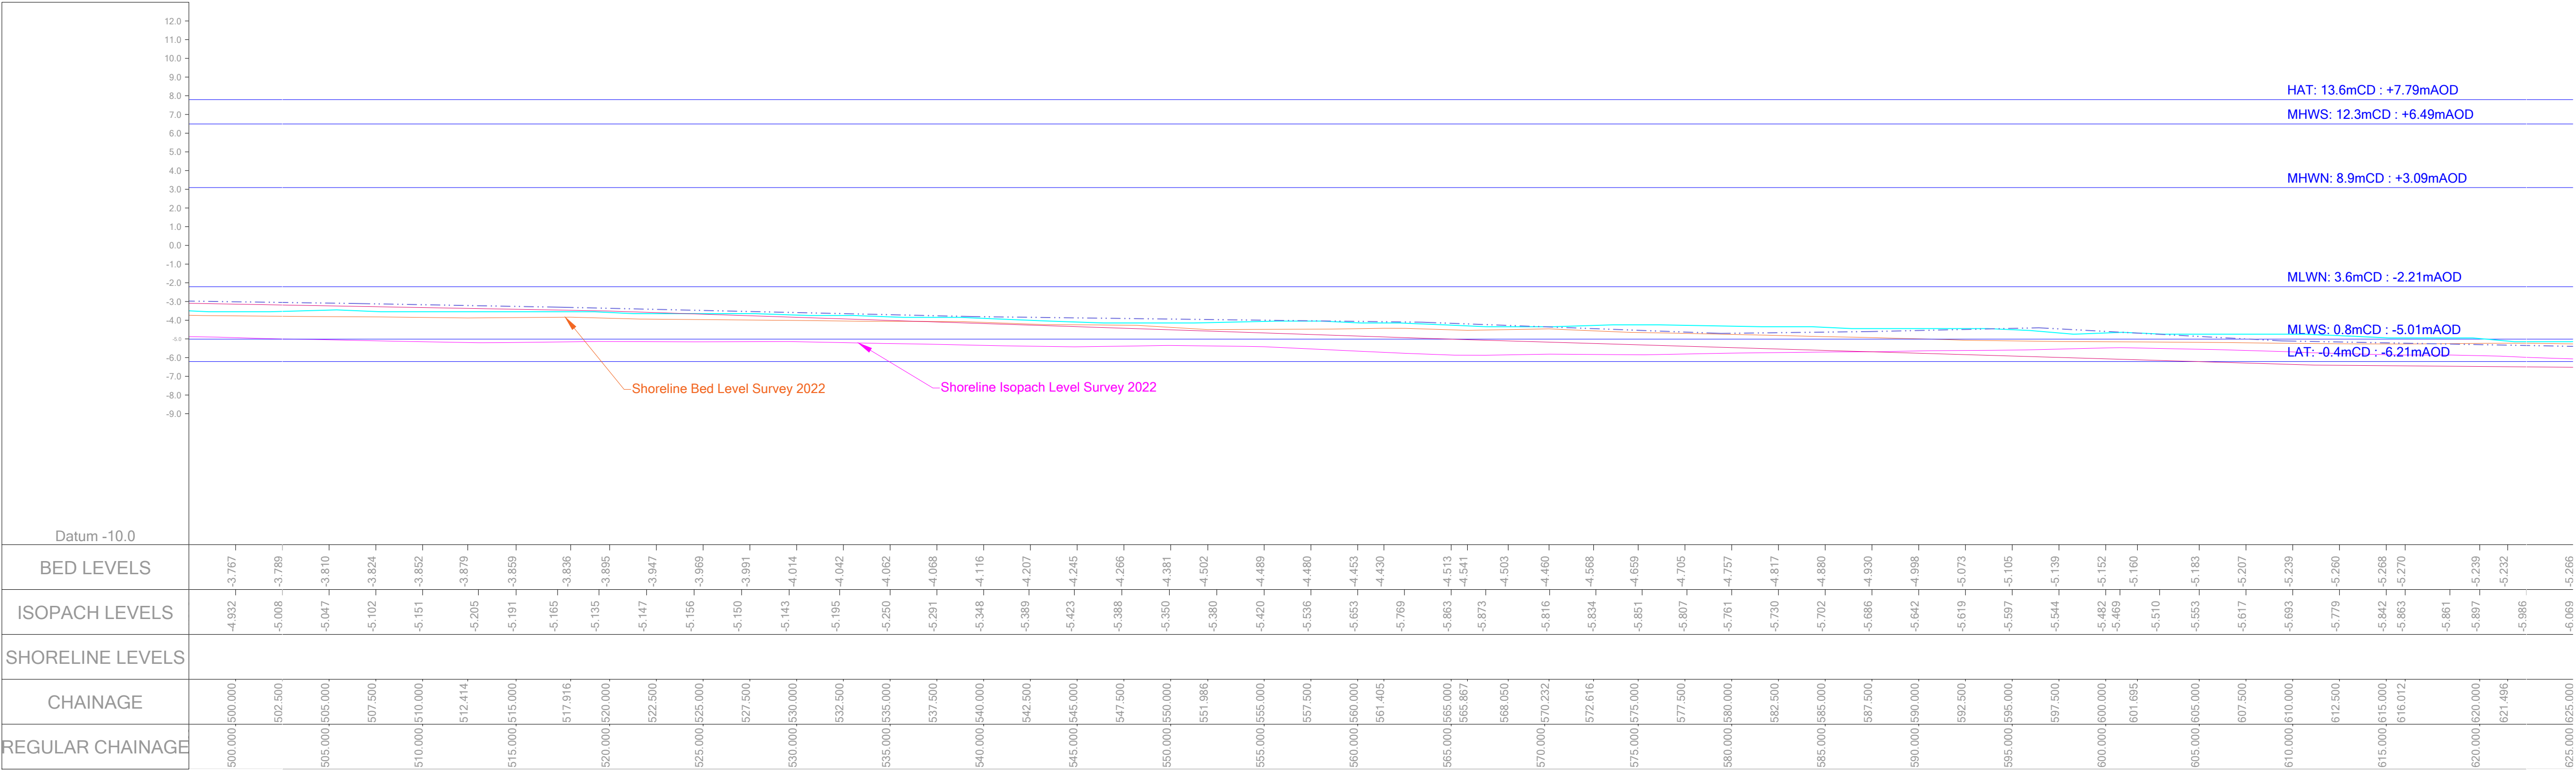

LEGEND:

NOTES:

ALL DIMENSIONS ARE IN M. ALL LEVELS ARE IN mAOD
UNLESS NOTED OTHERWISE.

ASSUMPTIONS REGARDING THE GRADIENT.

THE VISIBLE SECTION OF PIPE ON THE BEACH HAS AN
APPROXIMATE GRADIENT (1:X) OF 1:45.6.

THE CHANGE IN VERTICAL HEIGHT BETWEEN THE INVERT
OF THE PIPE AT THE PROPOSED 'CUT/SLIP LINE POSITION
AND THE EXISTING OUTLET INVERT IS APPROXIMATELY
8.2487m. THE HORIZONTAL DISTANCE BETWEEN THESE
POSITIONS IS IN THE ORDER OF 1304.582m. THE AVERAGE
GRADIENT (1:X) BETWEEN THOSE TWO POSITIONS IS 1:158.

Rev	Date	By	Rev Description
OUTLINE DESIGN DETAIL			

CLIENT:
EASTMAN

PROJECT REF:
EASTMAN; NEWPORT OUTFALL

DRAWING TITLE:
EXISTING CROSS SECTIONS 3 OF 7

DRAWING NUMBER:
1001-13 (3) EXISTING LONG CROSS SECTION (3 OF 7)

ISSUE DATE:	SCALE:
24/03/22	NTS



Head Office & Accounts
Osprey Business Park
Byng Street, Landore,
Swansea, SA1 2NR
Tel: (01792) 301818
Fax: (01792) 645698

Bristol Office
St. Andrews House
St. Andrews Road
Avonmouth
Bristol BS11 9DQ
Tel: (01179) 382603

Email: enquiries@kaymac Ltd
Website: www.kaymacmarine.co.uk