


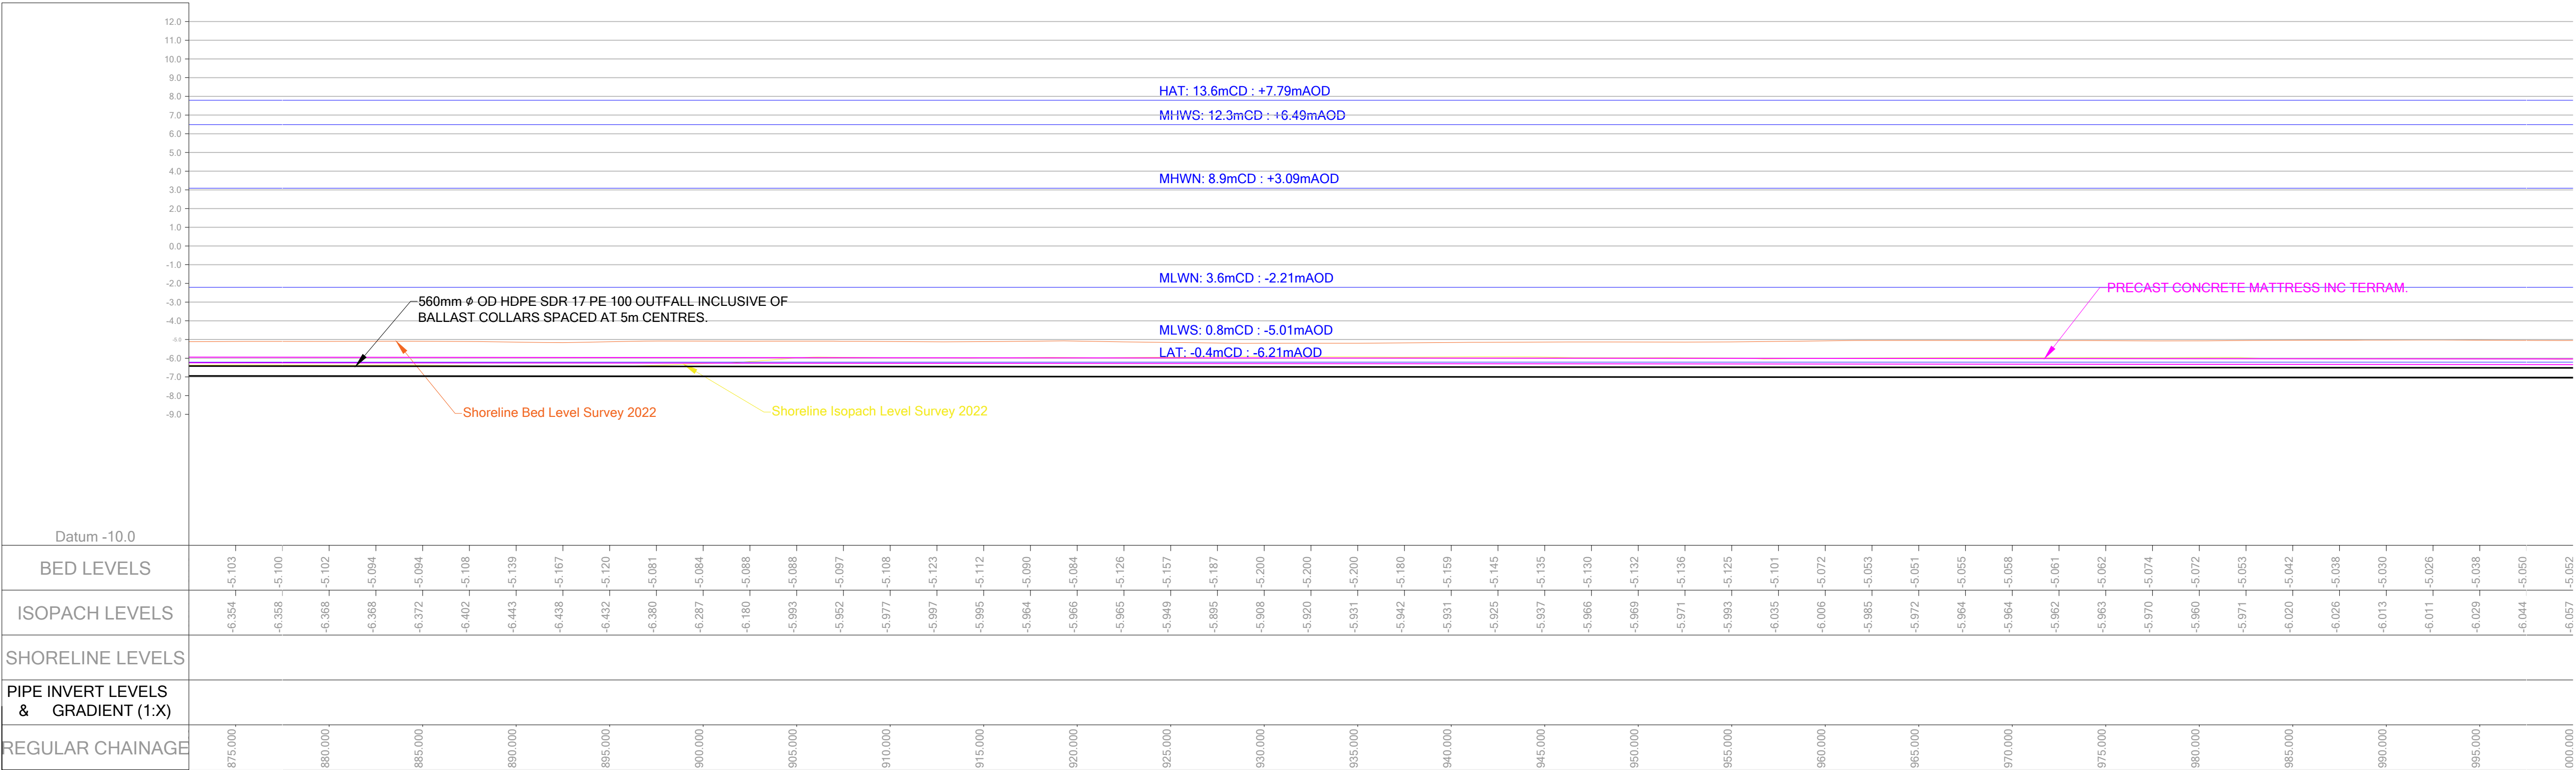

LEGEND:

NOTES:

ALL DIMENSIONS ARE IN M. ALL LEVELS ARE IN mAOD UNLESS NOTED OTHERWISE.

ASSUMPTIONS REGARDING THE GRADIENT.

THE VISIBLE SECTION OF THE EXISTING PIPE ON THE BEACH HAS AN APPROXIMATE GRADIENT (1:X) OF 1:4.5.

PROPOSED INVERT LEVELS ARE SUBJECT TO CHANGE FOLLOWING THE PLANNED GROUND INVESTIGATION WORKS DUE TO BE UNDERTAKEN AT THE END OF MAY 2022.

Rev	Date	By	Rev Description
OUTLINE DESIGN DETAIL			

CLIENT:
EASTMAN

PROJECT REF:
EASTMAN; NEWPORT OUTFALL

DRAWING TITLE:
PROPOSED CROSS SECTIONS 4 OF 7

DRAWING NUMBER:
1001-14 (4) PROPOSED LONG CROSS SECTION (4 OF 7)

ISSUE DATE: 24/03/22	SCALE: NTS
-------------------------	---------------



Head Office & Accounts Osprey Business Park Byng Street, Landore, Swansea, SA1 2NR Tel: (01792) 301818 Fax: (01792) 645698	Bristol Office St. Andrews House St. Andrews Road Avonmouth Bristol BS11 9DQ Tel: (01179) 382603
---	---

Email: enquiries@kaymacld.co.uk
Website: www.kaymacmarine.co.uk