


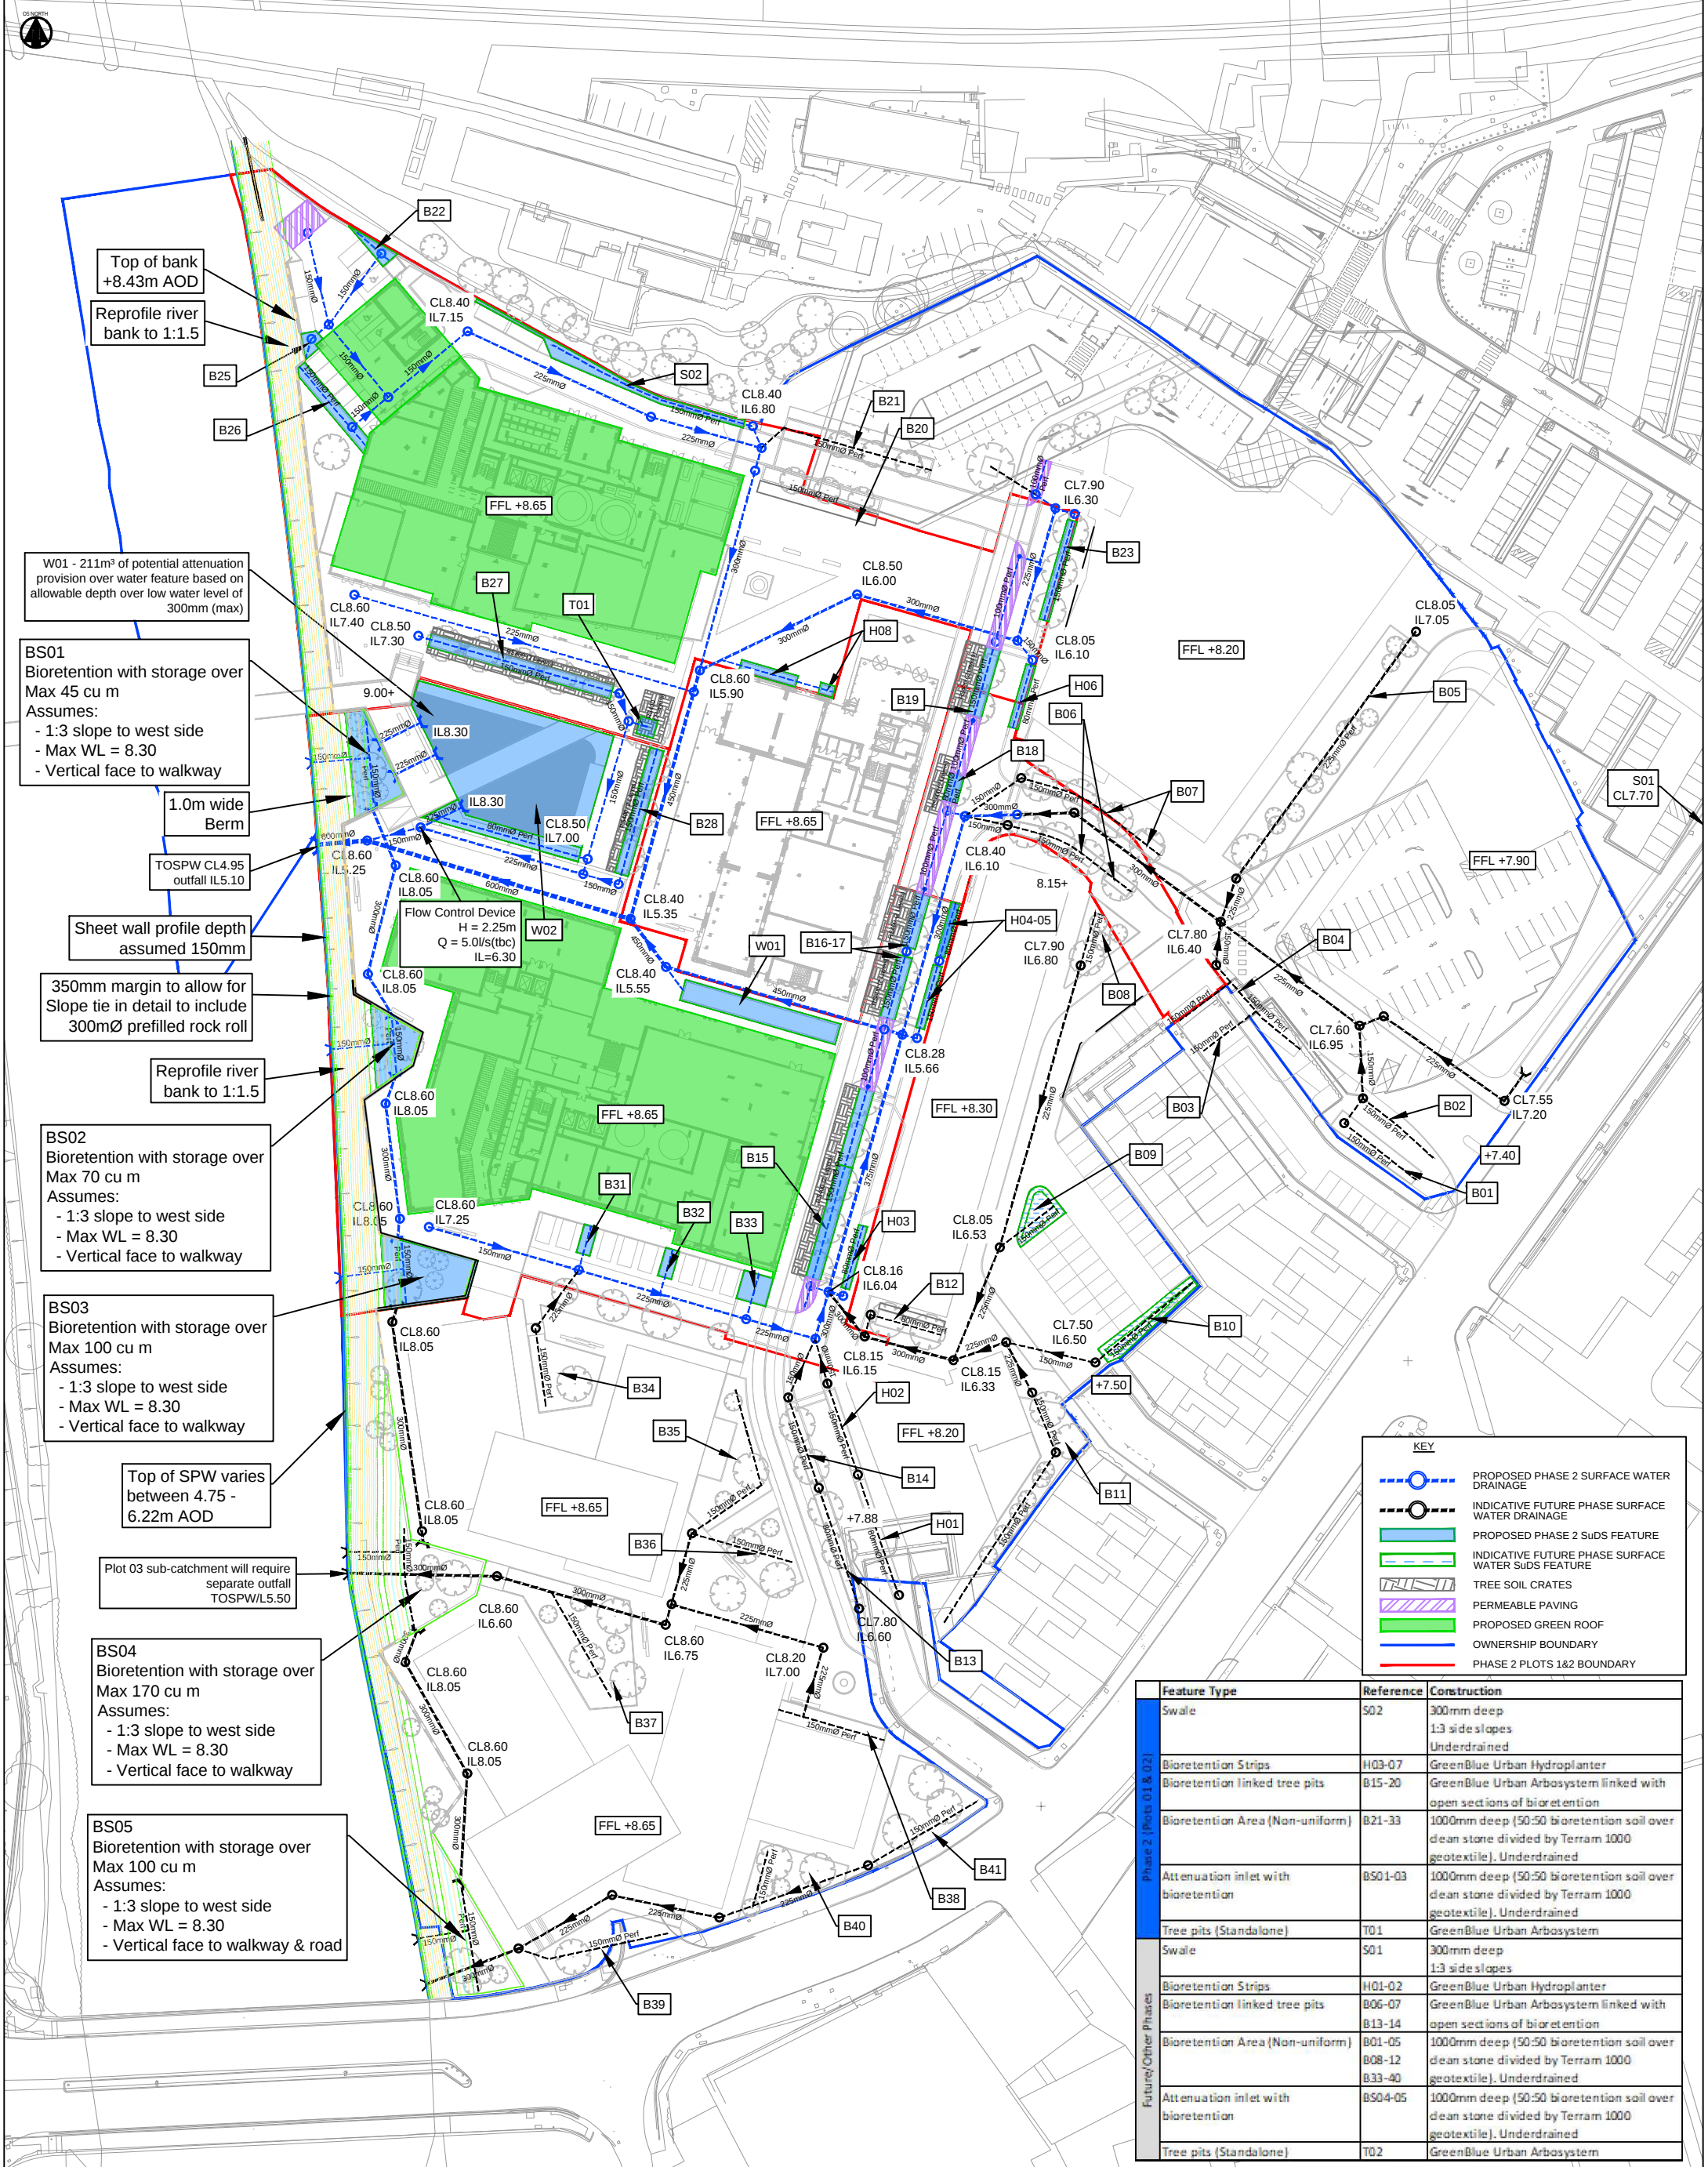

NOTES

- All levels (where stated) relate to a Topographical Survey, which is to Ordnance datum.
- Figured dimensions only are to be taken from this drawing. Information shown is indicative only and should not be used to construct from. Detailed design to follow at the appropriate stage.
- Any discrepancies found on this drawing either between information on this drawing and what is found on site or with proposed design information, shall be reported to the Designer immediately for review.
- This drawing is based on the latest Architects & Landscape Architects design layout.
- Any proposals indicated are subject to NRW, Cardiff Harbour Authority & Cardiff SuDS Approving body consultation and approval.

NOTES (CONTINUED)

REVISIONS

Rev	Date	Description	By	Ckd	App
P07	07/12/2021	SAB Pre-Application	PR	CD	RB
P06	02/12/2021	For Full Planning Application	HS	CD	RB
P05	05/11/2021	Initial info for costing (Update)	CD	CD	RB
P04	20/10/2021	Planning issue	AS	CD	RB
P03	11/10/2021	Initial info for costing	AS	CD	RB
P02	20/09/2021	Updated layout and renumbered	AS	CD	RB
P01	03/09/2021	Draft (WIP) for discussion	CD	CD	RB

Hydrock

FIRST FLOOR, CASTLEBRIDGE 5
CASTLEBRIDGE
5-19 COWBRIDGE ROAD EAST
CARDIFF
CF11 9AB
T: +44 (0) 2920 023665
E: cardiff@hydrock.com

CLIENT
RIGHTACRES PROPERTY

PROJECT
CENTRAL QUAY

TITLE
SITEWIDE SUDS & DRAINAGE
CONNECTIVITY STRATEGY

HYDROCK PROJECT NO.
C-07546-C

SCALE @ A3
NTS

STATUS DESCRIPTION
FOR INFORMATION

STATUS
S2

DRAWINGS NO. (PROJECT CODE-ORIGINATOR-ZONE-LEVEL-TYPE-ROLE-NUMBER)
CQC-HYD-XX-XX-DR-C-2203

REVISION
P07