



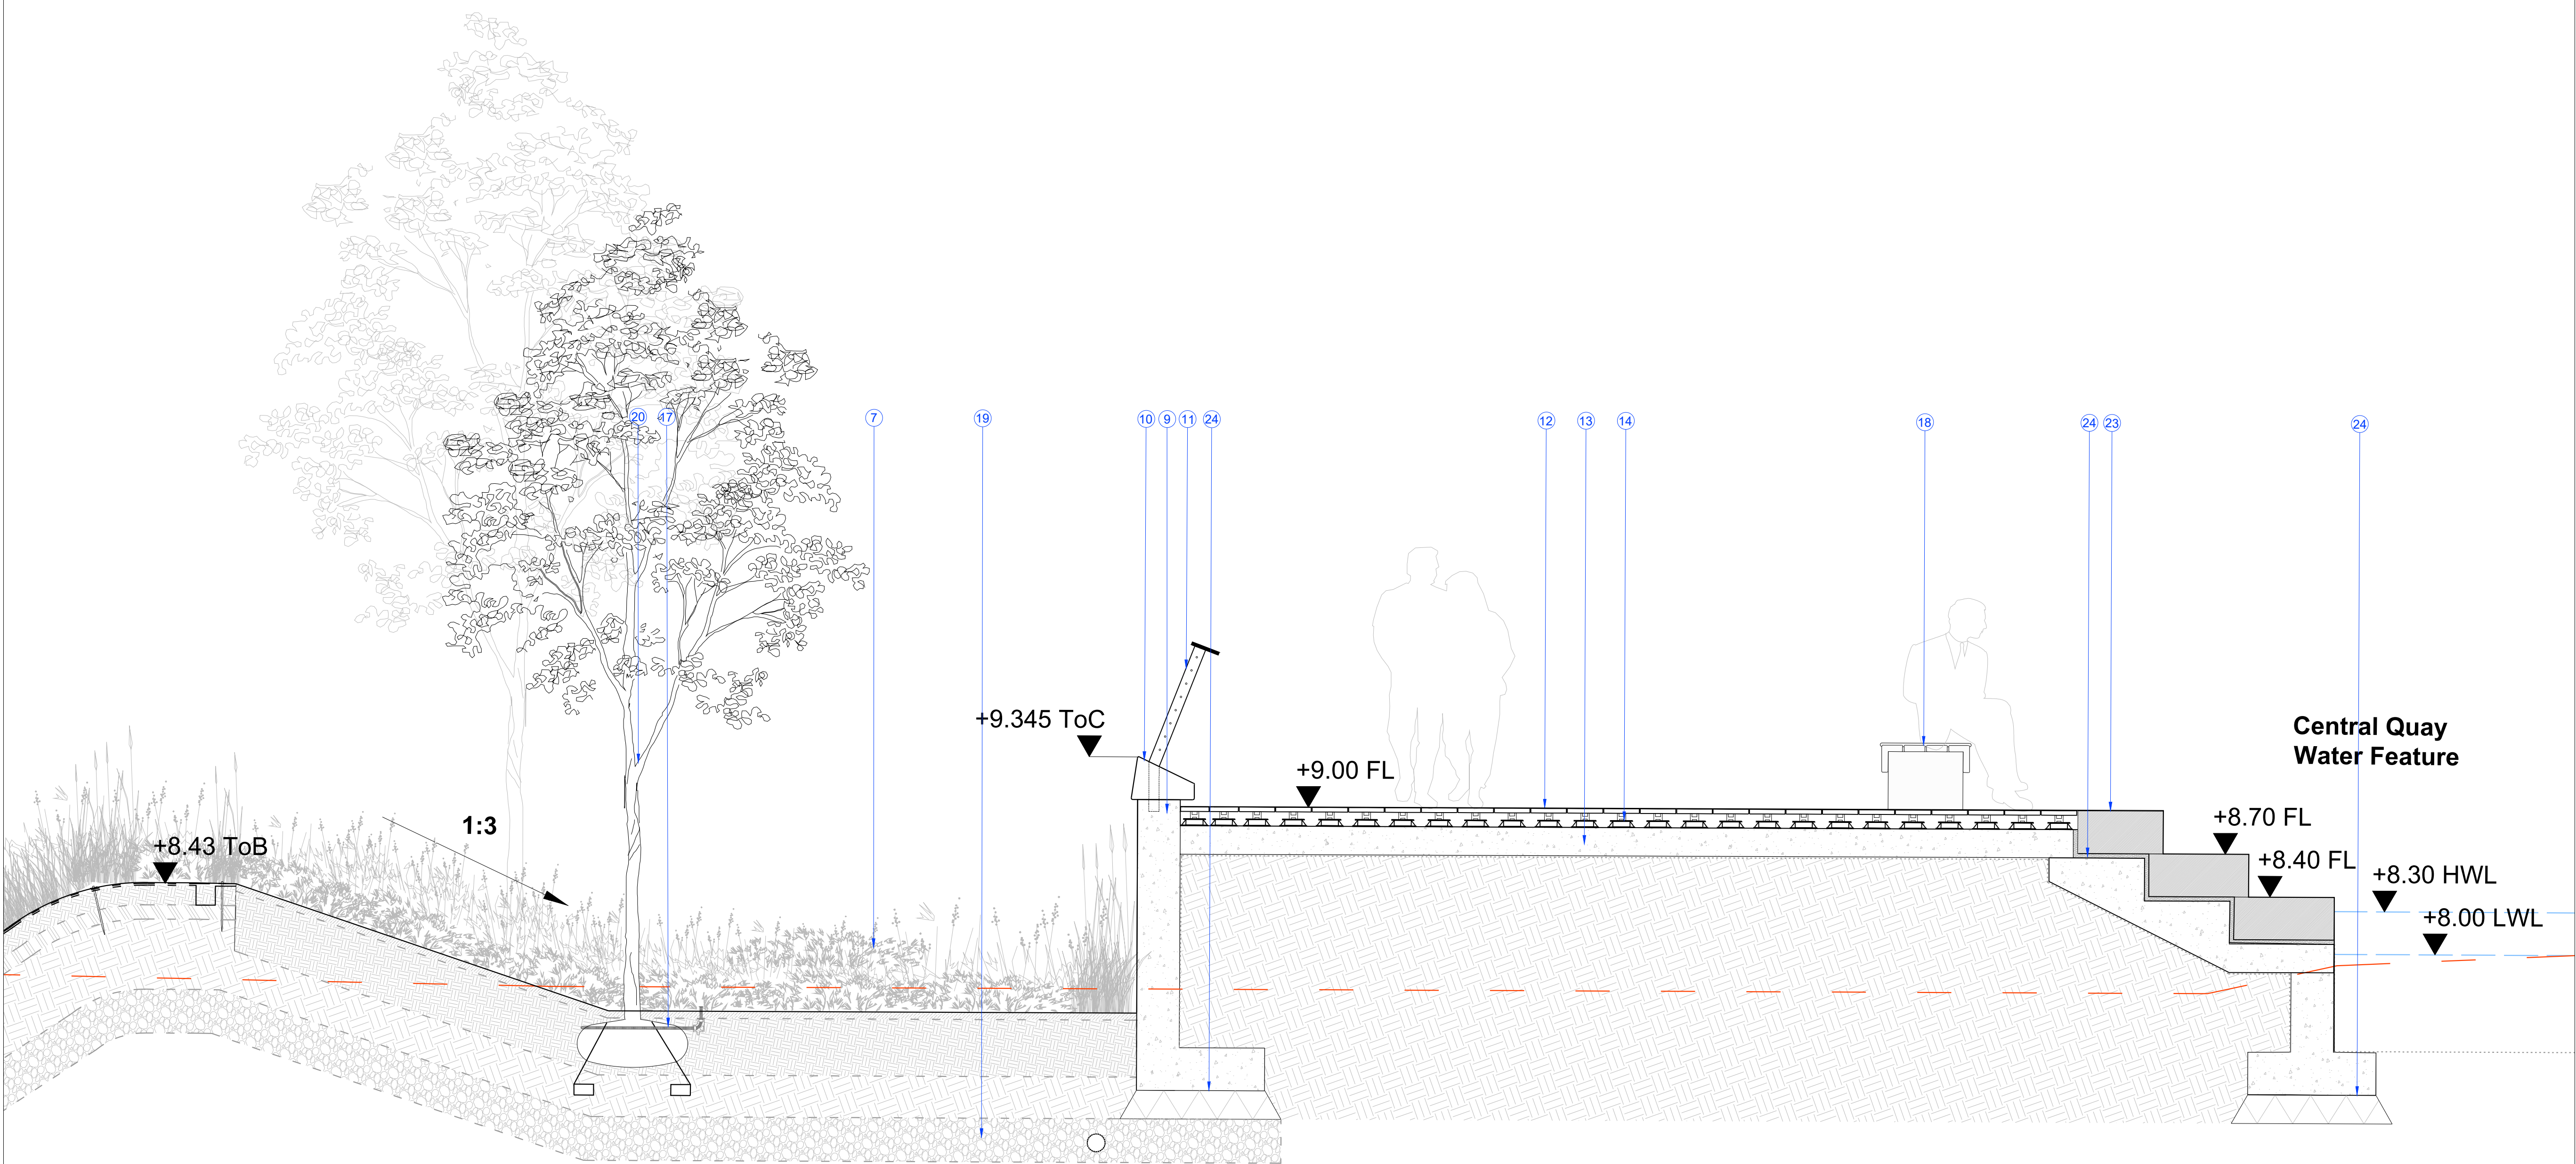

- KEY**
- Existing sheet piling, to be retained
 - Geotextile reinforcement mat to slope of 1:1.5 slope to engineers details.
 - Geotextile mat fixing pins to engineers details
 - Erosion control cellular mat to surface of slope to engineers details.
 - PL-01 Riverbank Planting seedmix. Emorsgate EM8 seed mix or equivalent to be hyroseeded on to face of slope. Refer to Softworks Plans (50000 series) and planting schedule for details on species and planting densities.
 - PL-02 SuDS wetland basin planting mix. Mix of perennials and grasses suitable for SuDS areas. Refer to Softworks Plans (50000 series) and planting schedule for details on species and planting densities.
 - Granite stone setts with steel hard landscaping edging, edge. Refer to Detail Drawings (30000 series) for details.
 - RC flood defense wall to engineers details
 - Coping stone unit to top of flood defense wall.
 - Steel balustrade with timber handrail fixed to defense wall through coping units. Refer to Detail Drawings (30000 series) for details.
 - Treated hardwood timber decking with non-slip inserts.
 - RC slab to engineers details.
 - Heavy duty pedestals compatible with natural timber decking to engineers specification
 - Timber beam fixed with heavy duty post anchor to engineers specification
 - Aperture in decking for tree trunk
 - Tree pit within soft landscape. Refer to Detail Drawings (30000 series) for details.
 - Linear bench. Refer to Detail Drawings (30000 series) for details.
 - Free draining gravel mulch to base of Wetland SuDs planting pockets behind riverbank.
 - Proposed tree. Refer to Softworks Plans (50000 series) for details on species and sizes.
 - Coloured asphalt finish. Colour: Natural. To take occasional heavy vehicle loading. Refer to Detail Drawings (30000 series) for details.
 - Surface water connection to channel drain to engineers details.
 - Granite seating steps to Central Square water feature edge. Refer to Detail Drawings (30000 series) for details.
 - Make up and build-ups to finishes to Engineer's details and specification

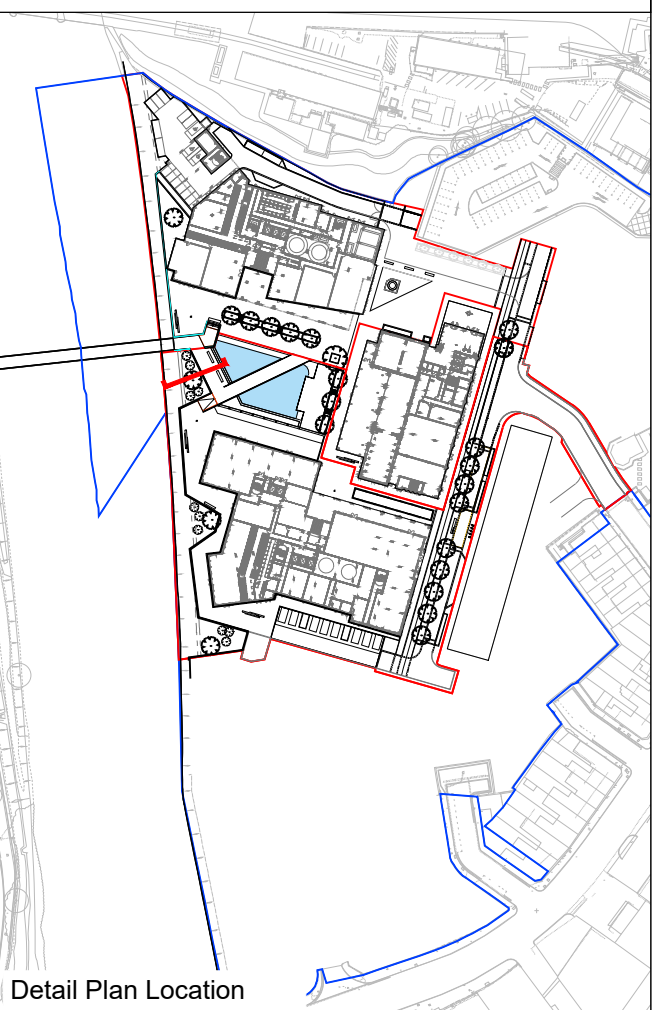

Do not scale drawings. All dimensions to be checked on site.
Errors to be reported immediately to landscape architect.
To be read in conjunction with all relevant architects, Services and engineers drawings.

Revision Tracker
P01 - Issued for Tender

Status
S2

02.03.2022

Churchman Thornhill Finch

London
3rd Floor, 14 Bowden Street,
Kennington, London SE11 4DS
+44(0)20 3727 6780

Bristol
1.14 Temple Studios,
Temple Gate, BS1 6QA
+44(0)20 3727 6788

mail@churchmanthornhillfinch.co.uk

DRAFT

Date
Scale
Drawn


07.02.2021
1:25/A1
IF/WD

Location
Client

Cardiff
Rightacres

Central Quay
Detailed Section - 6 of X

593-CTF-XX-ZZ-DR-L-31006

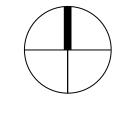

Status
S2

Revision
P01