


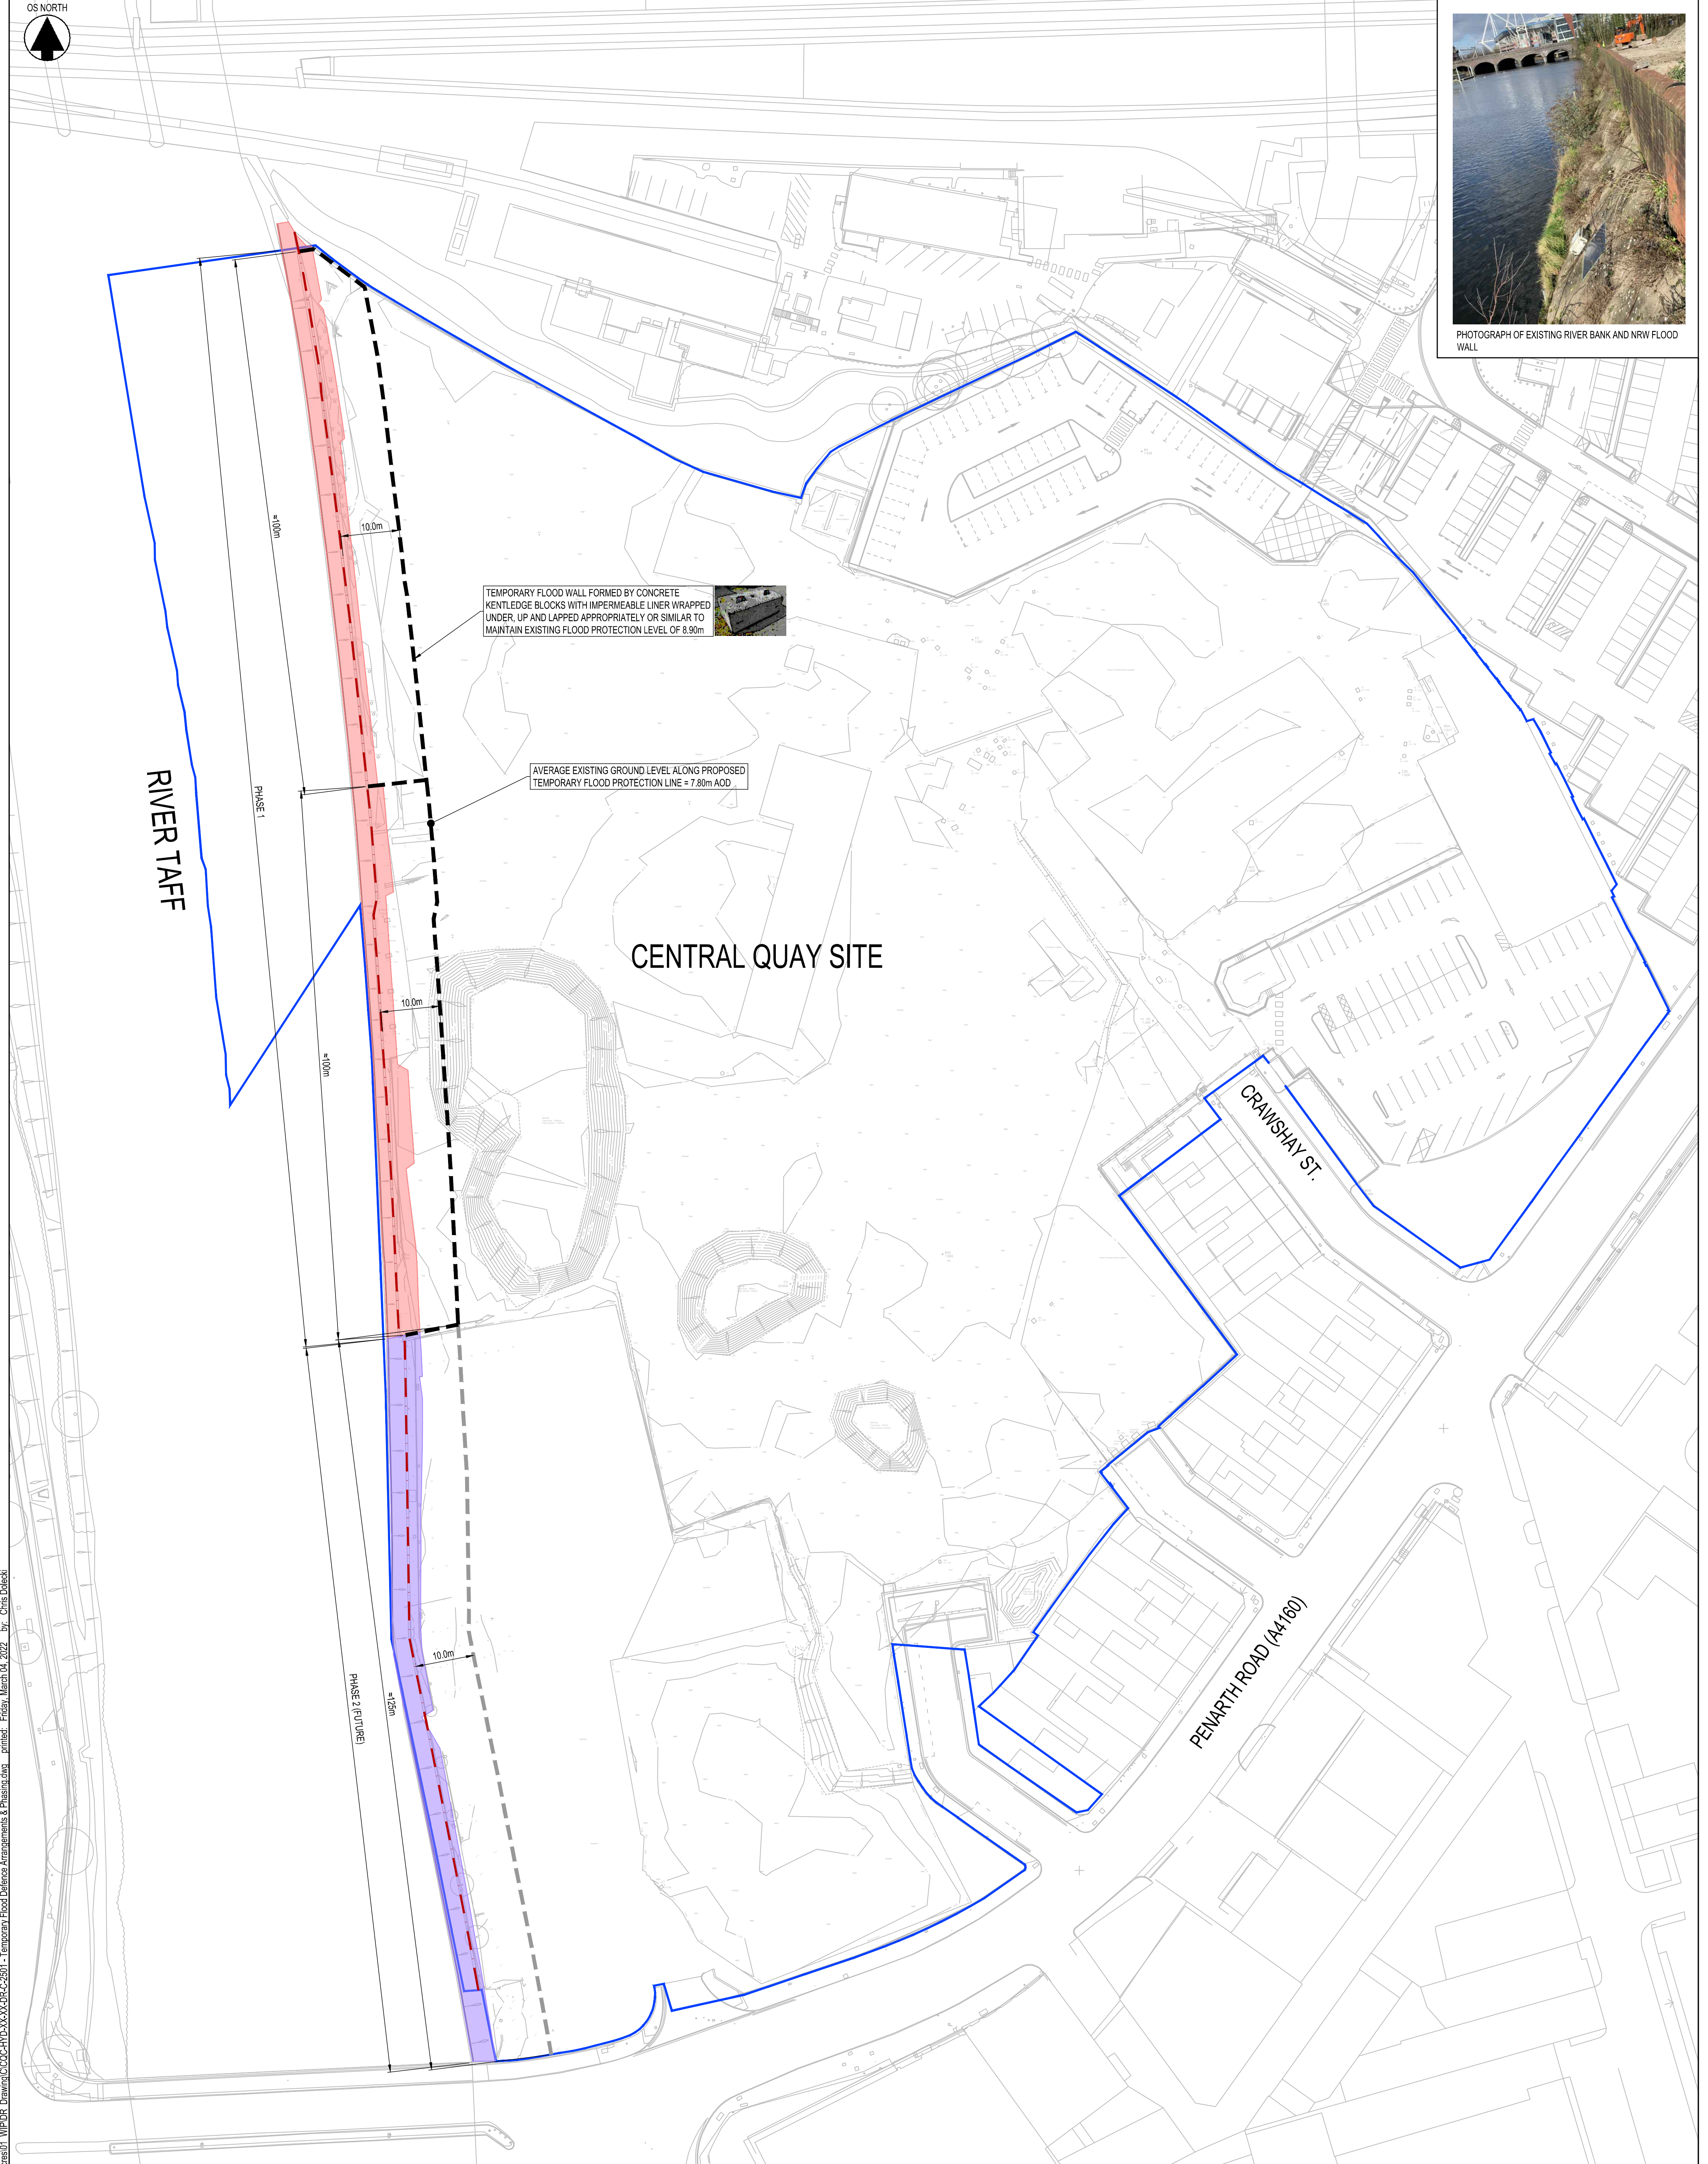

PHOTOGRAPH OF EXISTING RIVER BANK AND NRW FLOOD WALL

TEMPORARY FLOOD WALL FORMED BY CONCRETE KENTLEDGE BLOCKS WITH IMPERMEABLE LINER WRAPPED UNDER, UP AND LAPPED APPROPRIATELY OR SIMILAR TO MAINTAIN EXISTING FLOOD PROTECTION LEVEL OF 8.90m



AVERAGE EXISTING GROUND LEVEL ALONG PROPOSED TEMPORARY FLOOD PROTECTION LINE = 7.80m AOD

Filename: F:\01 Contracts\C000-C07546 - Central Quay - Righttacles\01 - WIP\01 - Drawings\CQC-HYD-XX-XX-DR-C-2501 - Temporary Flood Defence Arrangements & Phasing.dwg printer: Friday, March 04, 2022 by: Chris Dalecki

KEY

OWNERSHIP BOUNDARY

EXISTING NRW FLOOD WALL

PHASE 1 WORKS

EXTENT OF RIVERBANK IMPROVEMENT WORKS

TEMPORARY FLOOD WALL POSITION

PHASE 2 WORKS

EXTENT OF RIVERBANK IMPROVEMENT WORKS

TEMPORARY FLOOD WALL POSITION

NOTES:

1. DRAWING TO BE READ IN CONJUNCTION WITH ALL OTHER RELEVANT PROJECT DRAWINGS

3. THE DRAWING SHALL BE READ IN CONJUNCTION WITH THE HEALTH AND SAFETY INFORMATION PROVIDED AND/OR WITHIN THE PRE- CONSTRUCTION INFORMATION.

4. THE DRAWING HAS BEEN BASED ON INFORMATION PROVIDED BY OTHER PARTIES AND HYDROCK DO NOT WARRANT THE ACCURACY OF THIS INFORMATION.

5. THE DRAWING SHALL BE USED FOR THE INTENDED PURPOSE ONLY AND HYDROCK DOES NOT WARRANT THE ACCURACY OF THIS INFORMATION.

REVISIONS

P01	01/03/22	Marine Licence Application	SP	CO	RB
Rev	Date	Description	By	Ckd	App

Hydrock

FIRST FLOOR, CASTLEBRIDGE 5
CASTLEBRIDGE
5-19 COWBRIDGE ROAD EAST
CARDIFF
CF11 9AB
t: +44 (0) 2920 023665
e: caroliff@hydrock.com

CLIENT
RIGHTTACRES PROPERTY

PROJECT
CENTRAL QUAY

TITLE
TEMPORARY FLOOD DEFENCE
ARRANGEMENTS & RIVERBANK WORKS
PHASING

HYDROCK PROJECT NO.
C-07546-C

SCALE @ A1
1:500

STATUS DESCRIPTION
FOR INFORMATION

DRAWING NO. (PROJECT-ORIGINATOR-ZONE-LEVEL-TYPE-ROLE-NUMBER)
CQC-HYD-XX-XX-DR-C-2501

STATUS
S2

REVISION
P01