

Contractor

**GRIFFITHS**  
*landscaping and construction*

**Alun Griffiths**

**(Contractors) Limited**

Head Office:




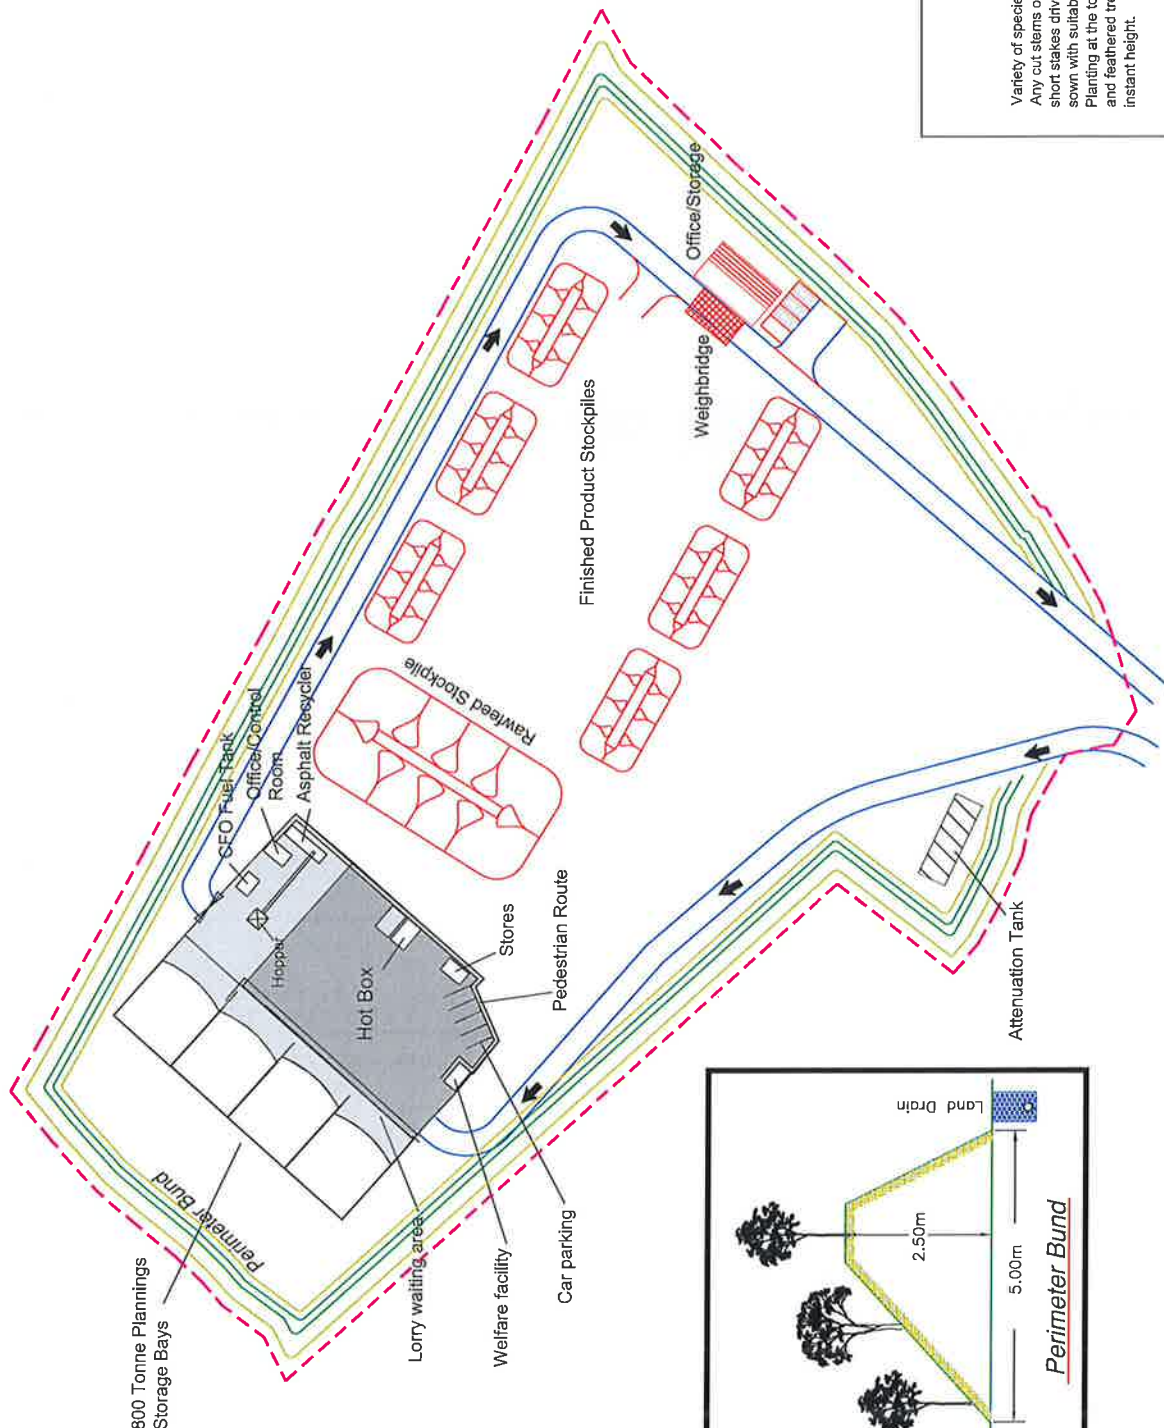

### Planting Schedule

Variety of species can be used i.e. Birch, Hazel, Ash, Field Maple, Goat Willow. Any cut stems of willow of 50mm diameter to 100mm diameter to be re-used as short stakes driven into ground to be a re root. Both sides of the bund will be over sown with suitable wildflower seed mix to stabilise and establish a graded bank. Planting at the top of the bank will comprise a mix of transplants (approx. 450mm in height) and feathered trees (approx. 1.2m high, 20-50mm girth, 3 and 5 years old) to give instant height.

Contractor



**Alun Griffiths**  
**(Contractors) Limited**  
Head Office:  
21-23 Market Street  
Aberystwyth  
Ceredigion, SA23 3AA  
Tel: 01973 855211  
Fax: 01973 855719  
St Clears Depot:  
Machynallt Ynion  
Tel: 01654 703551  
Carmarthen Depot:  
Tel: 01994 230701  
Mormontshire NP7 5AA  
Tel: 01994 231374  
Fax: 01994 231374

Project

**LITTLE MILL**  
**CRUSH AND RECYCLE**  
**CWMBRAN**

Drawing title

**PROPOSED LAYOUT**

Drawing Number

**LM06**

Revision

**A**

Drawn

**D.K.Pugh**

Date

**4 DEC 2013**

Scale

**N.T.S**

REVISION

**A..... INCREASE STOCKPILE AREAS**



CRUSHING & SCREENING  
PROCESSING AREA

RAW FEED  
STOCKPILE AREA

STORES & WELFARE  
CABINS

Office

PROCESSED AGGREGATE  
STOCKPILES

Parking Bays

SOIL STOCKPILE  
AREA

Perimeter Bund



BARN



Contractor

**LITTLE MILL**  
**CRUSH AND RECYCLE**  
**CWMBRAN**


**PROPOSED LAYOUT & Current Topo Survey**

Drawing Number  
C679/7777


Revision  
D.K.Pugh

Date  
04 July 2017

Scale  
N.T.S

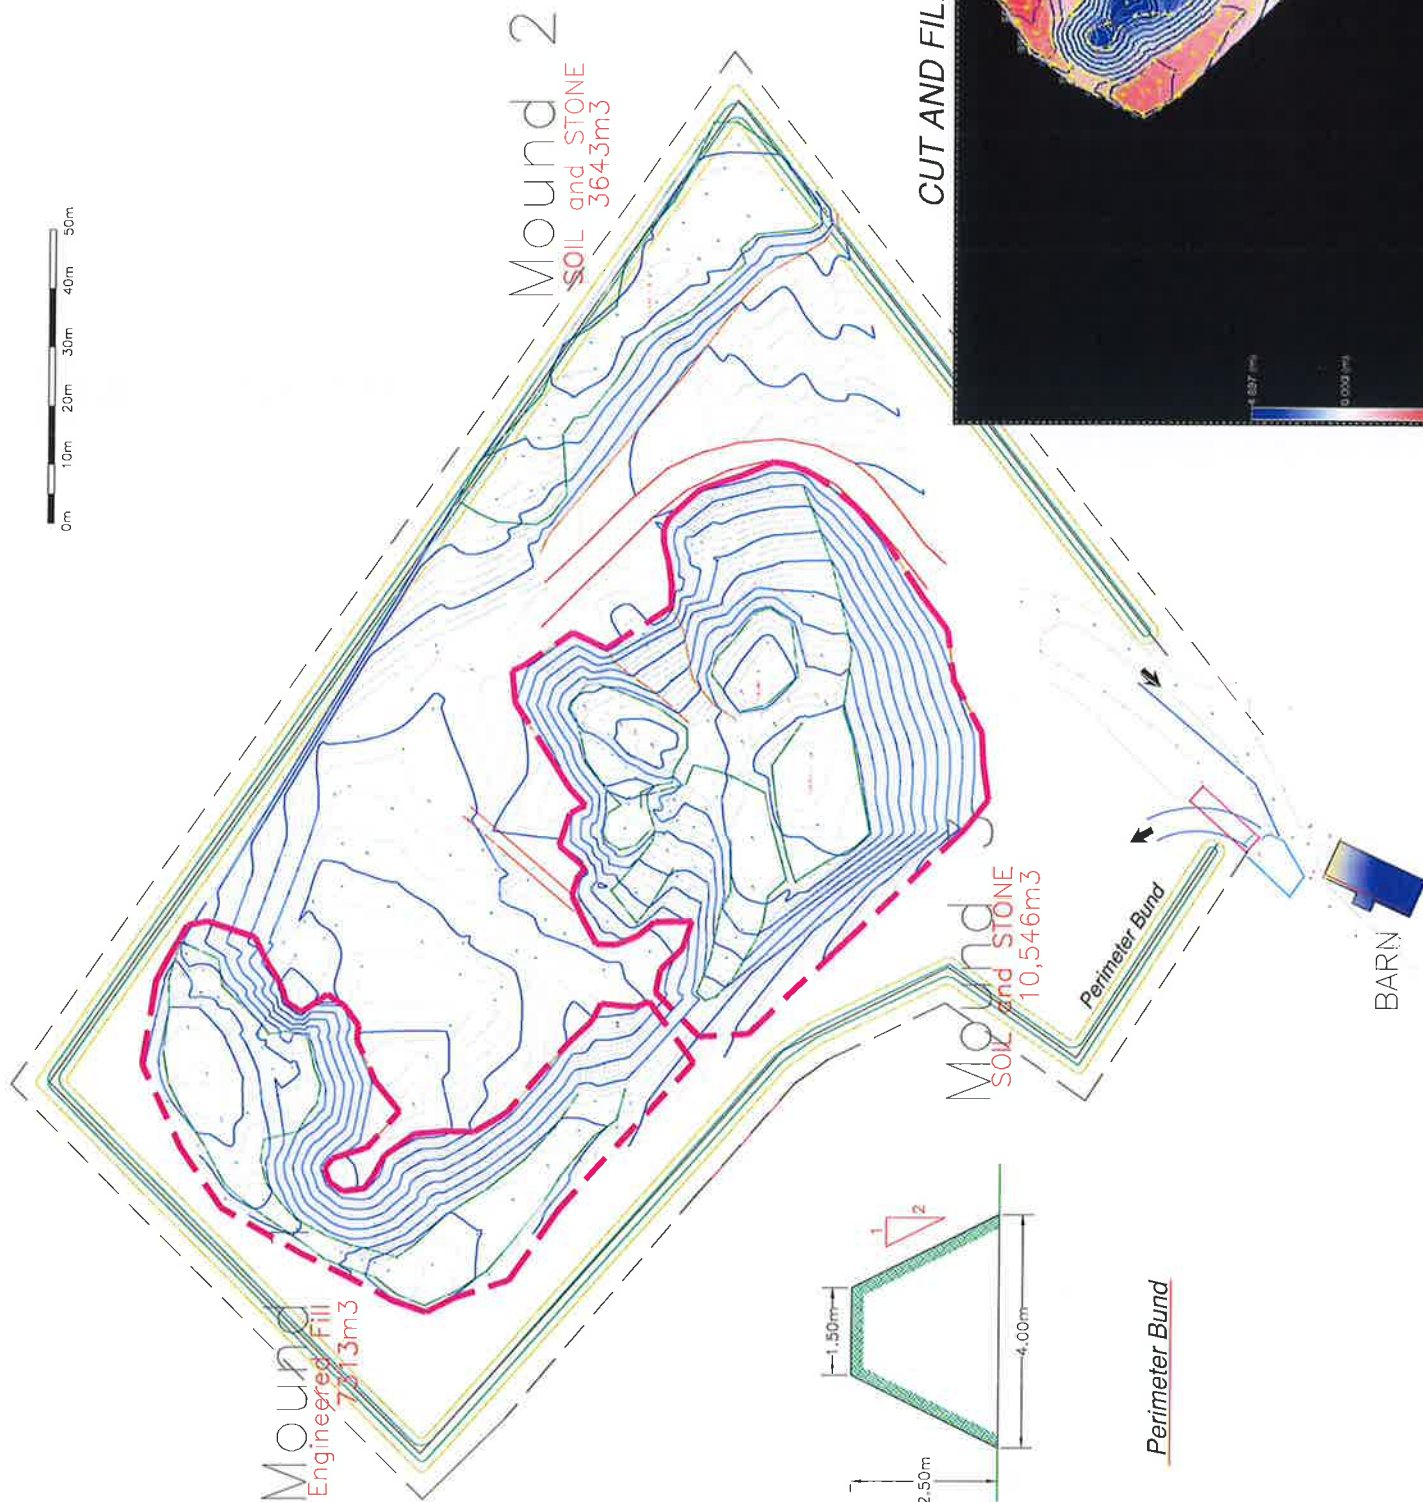

**CUT AND FILL PROPOSAL FOR FINISHED PLATEAU**

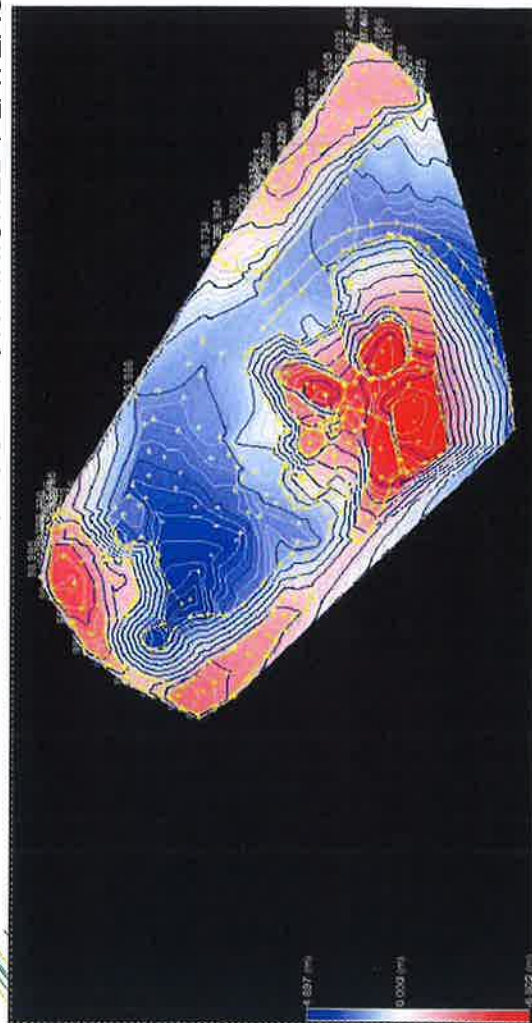


|                           |              |         |                |
|---------------------------|--------------|---------|----------------|
| RECYCLED STONE & SOIL LTD |              |         |                |
| Project                   | LITTLE MILL  |         |                |
| Drawing title             | ACCESS ROUTE |         |                |
| Drawing Number            | Revision     | Drawing |                |
| LM02                      | D            |         | D.K.Pugh       |
| Date                      | 4 Dec 2013   |         | Scale<br>N.T.S |

LITTLE MILL

### ACCESS ROUTE

D.K. Pugh

S.T.N

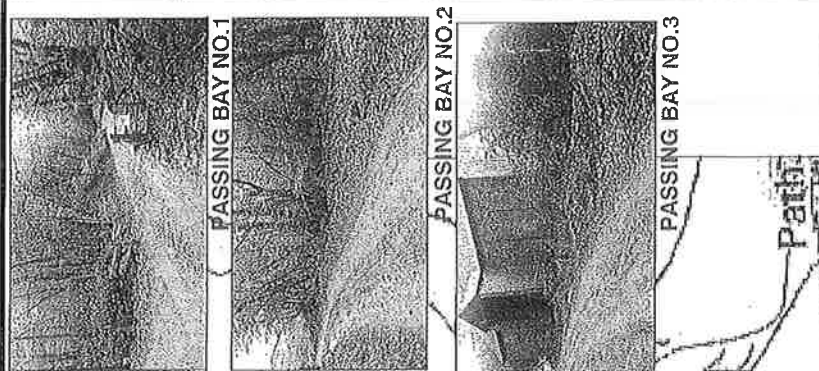

Revision A - Access Route Added  
Revision B - Passing Bay added  
Revision C - EXTENT BOY, BRIDGE DETAIL  
Revision D - EXTENT BOY - RAIL BRIDGE