

| Scale Bars | | TO BE USED ONLY AS GUIDANCE | |
|------------|----|-----------------------------|---------------|
| 1:500 | mm | 0 1000 2000 3000 4000 | 0 10 20 30 40 |
| 1:250 | mm | 0 500 1000 1500 2000 | 0 5 10 15 20 |
| 1:100 | m | 0 10 20 30 40 | 0 1 2 3 4 |
| 1:250 | m | 0 5 10 15 20 | 0 1 2 3 4 |

NOTES


- All dimensions and levels are to be checked on site.
 - Any discrepancies are to be reported to the architect before any work commences.
 - This drawing shall not be scaled to ascertain any dimensions. Work to figured dimensions only.
 - This drawing shall not be reproduced without express written permission from AEW.
 - Title overlay drawings and ownership boundaries are produced using all reasonable endeavours. AEW cannot be responsible for the accuracy or scale discrepancy of base plans supplied to them.
 - All works are to be undertaken in accordance with Building Regulations and the latest British Standards.
 - All proprietary materials and products are to be used strictly in accordance with the manufacturers recommendations.
- This drawing contains the following model files: -
- 12500-AEW-B1-XX-M3-A-0001

CDM 2015

Client notified of duties: **YES**


Principal Designer: **ICT**

Unless noted below, all known hazards have been highlighted on the drawing.

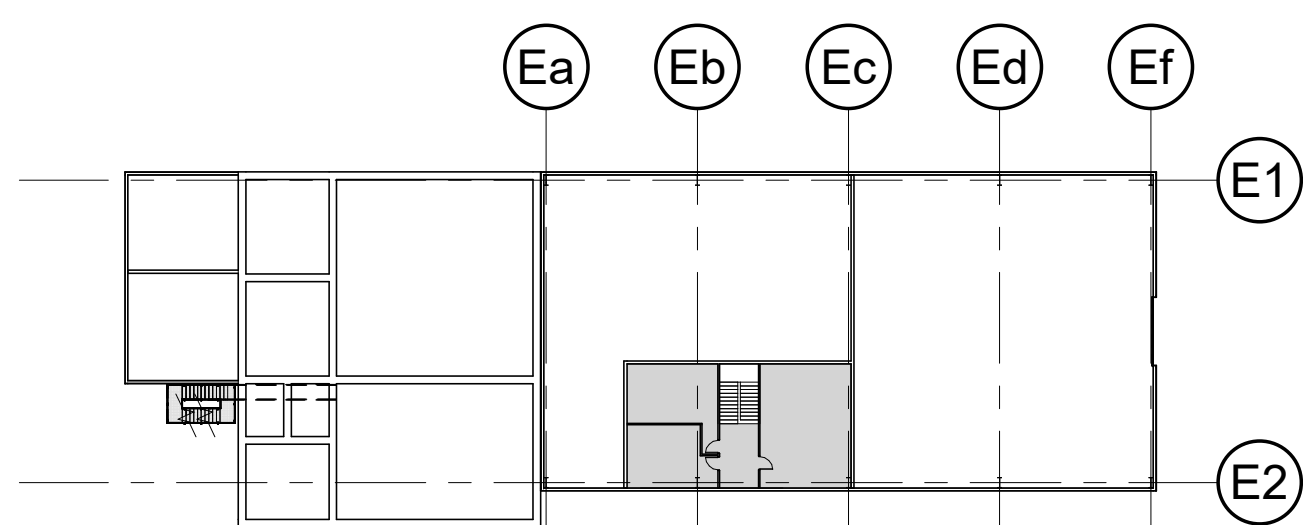


PM Spare Parts - First Floor

Scale @ 1 : 500

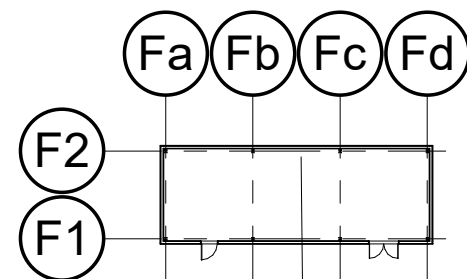


Mill Station Phase 1

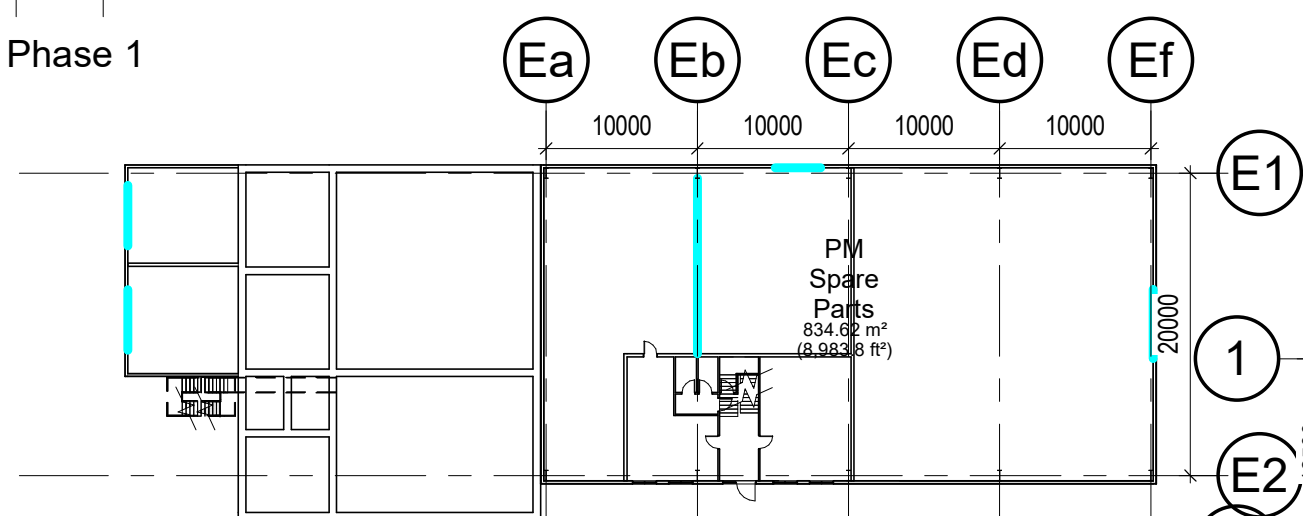


HBW L1
11,040.00
(119,400.00 sq ft)

Dispatch M
3,798.21 sq ft
(40,853.4 sq ft)

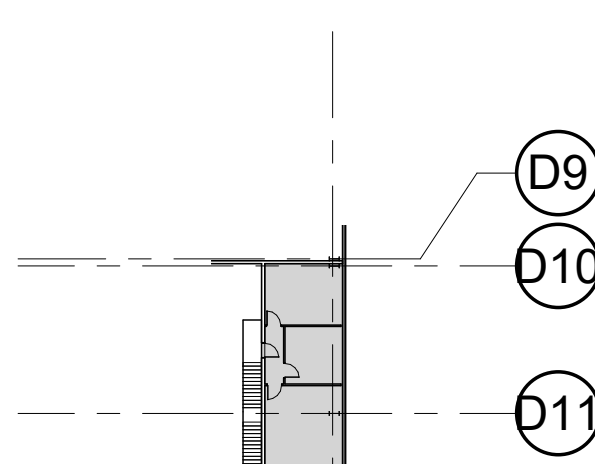


Dispatch M First Floor

Scale @ 1 : 500

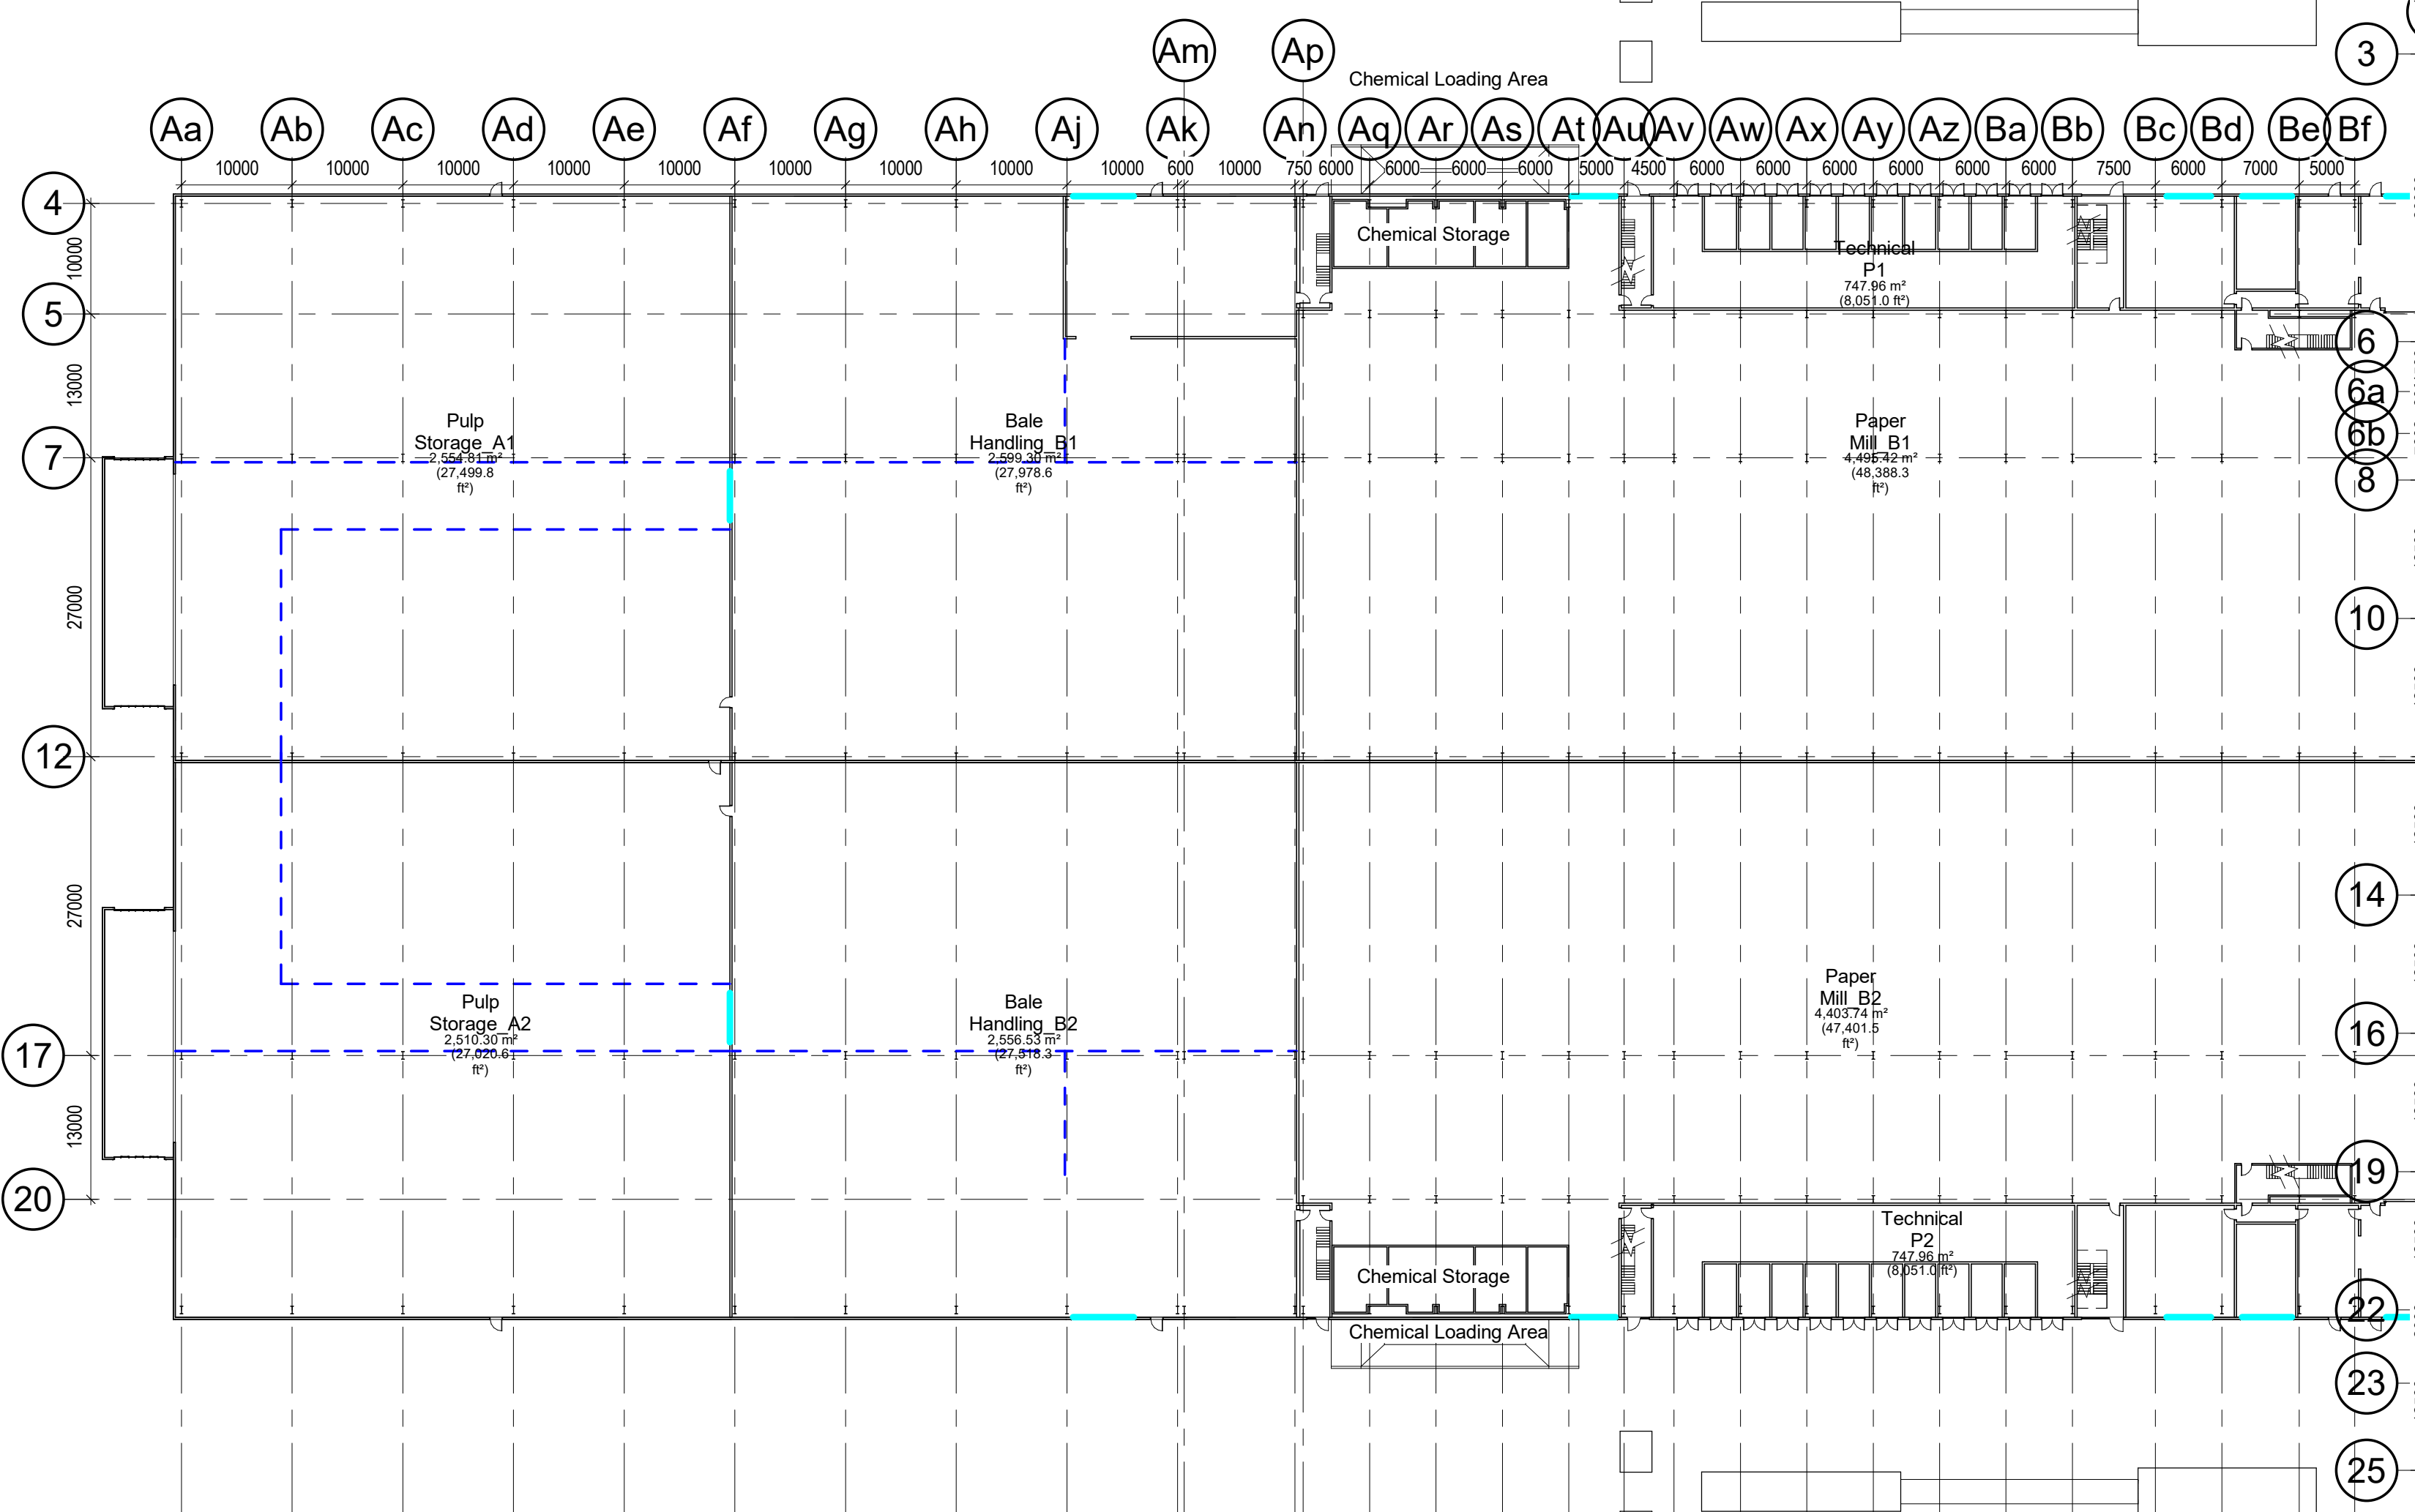

00_Phase 2 GA Plan

Scale @ 1 : 500

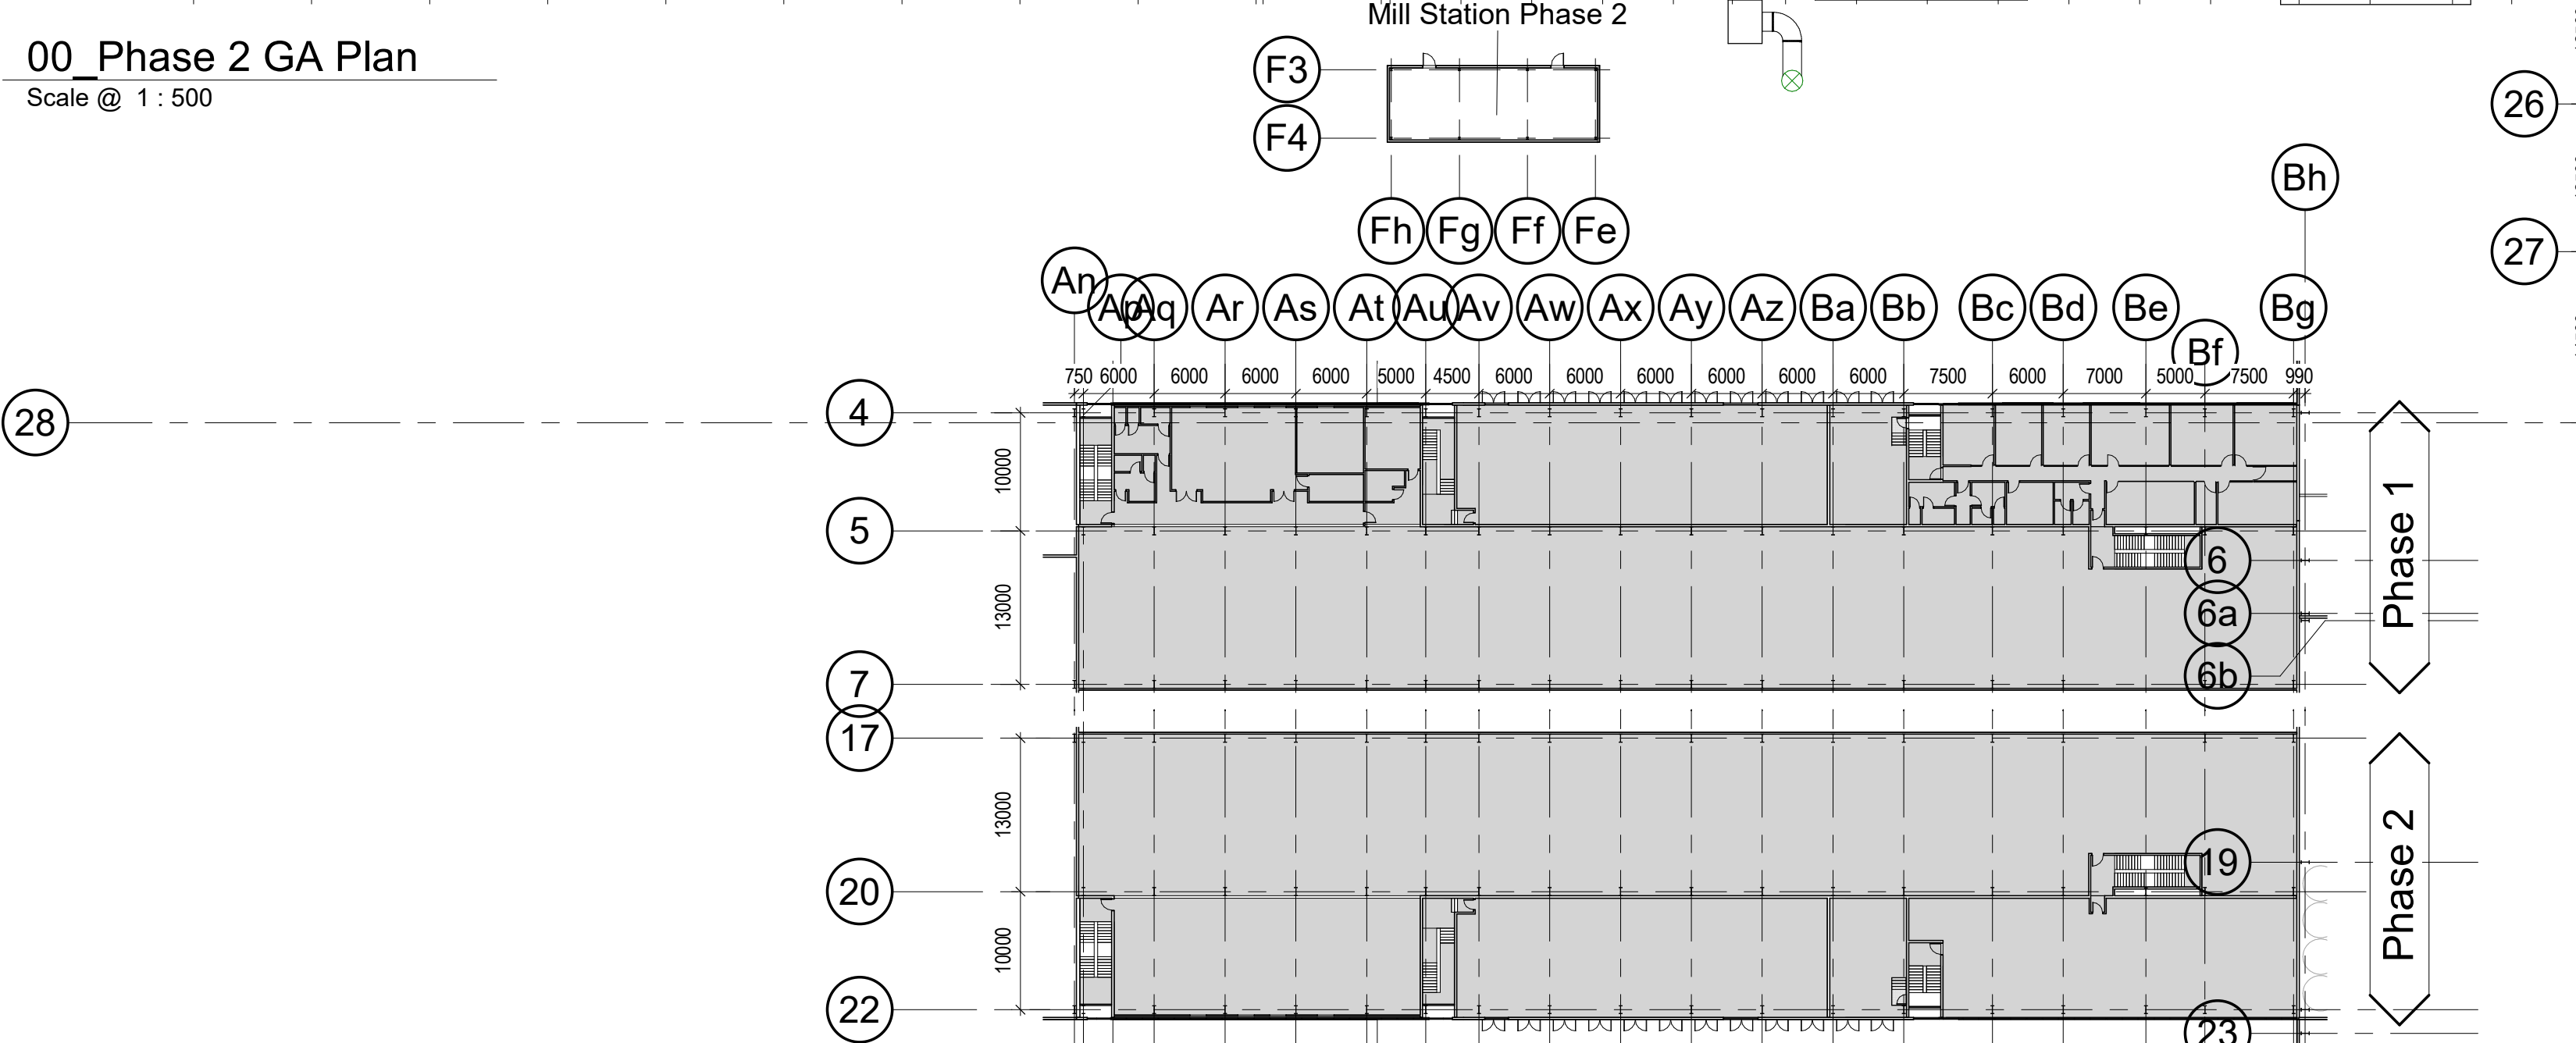

PM Offices, Locker Rooms & Available Spaces - First Floor

Scale @ 1 : 500

Workshop & Social Areas - First Floor

Scale @ 1 : 500

| | | | | |
|---|------------------|----------------------------|-------|---------------|
| PO4 | 20/08/21 | ISSUED FOR APPROVAL | MB | DOH |
| PO3 | 27/08/21 | Updated to Client Comments | MB | DOH |
| PO2 | 20/08/21 | Updated to Client comments | MB | DOH |
| PO1 | 13/08/21 | Initial Drawing Issue | MB | DOH |
| Rev | Date | Description | Drawn | Checked By |
| Status | Purpose of Issue | | | |
| S2 | For Approval | | | |
| drawing stage: Stage 3 | | | | |
| client: | | | | |
| ICT | | | | |
| project: | | | | |
| ICT Paper Mill | | | | |
| Deeside | | | | |
| drawing title: | | | | |
| Process Buildings - Proposed GA Plan Phase 1 & 2 | | | | |
| date: 08/02/21 | | | | |
| scale @ A0 | 1 : 500 | drawn | MB | |
| | | checked | DOH | |

Rev

P04

12500-AEW-B1-XX-DR-A-0528

aei architects
0161 214 4370
www.aeiarchitects.com