


00\_Zone 3 GA Plan  
Scale @ 1 : 500

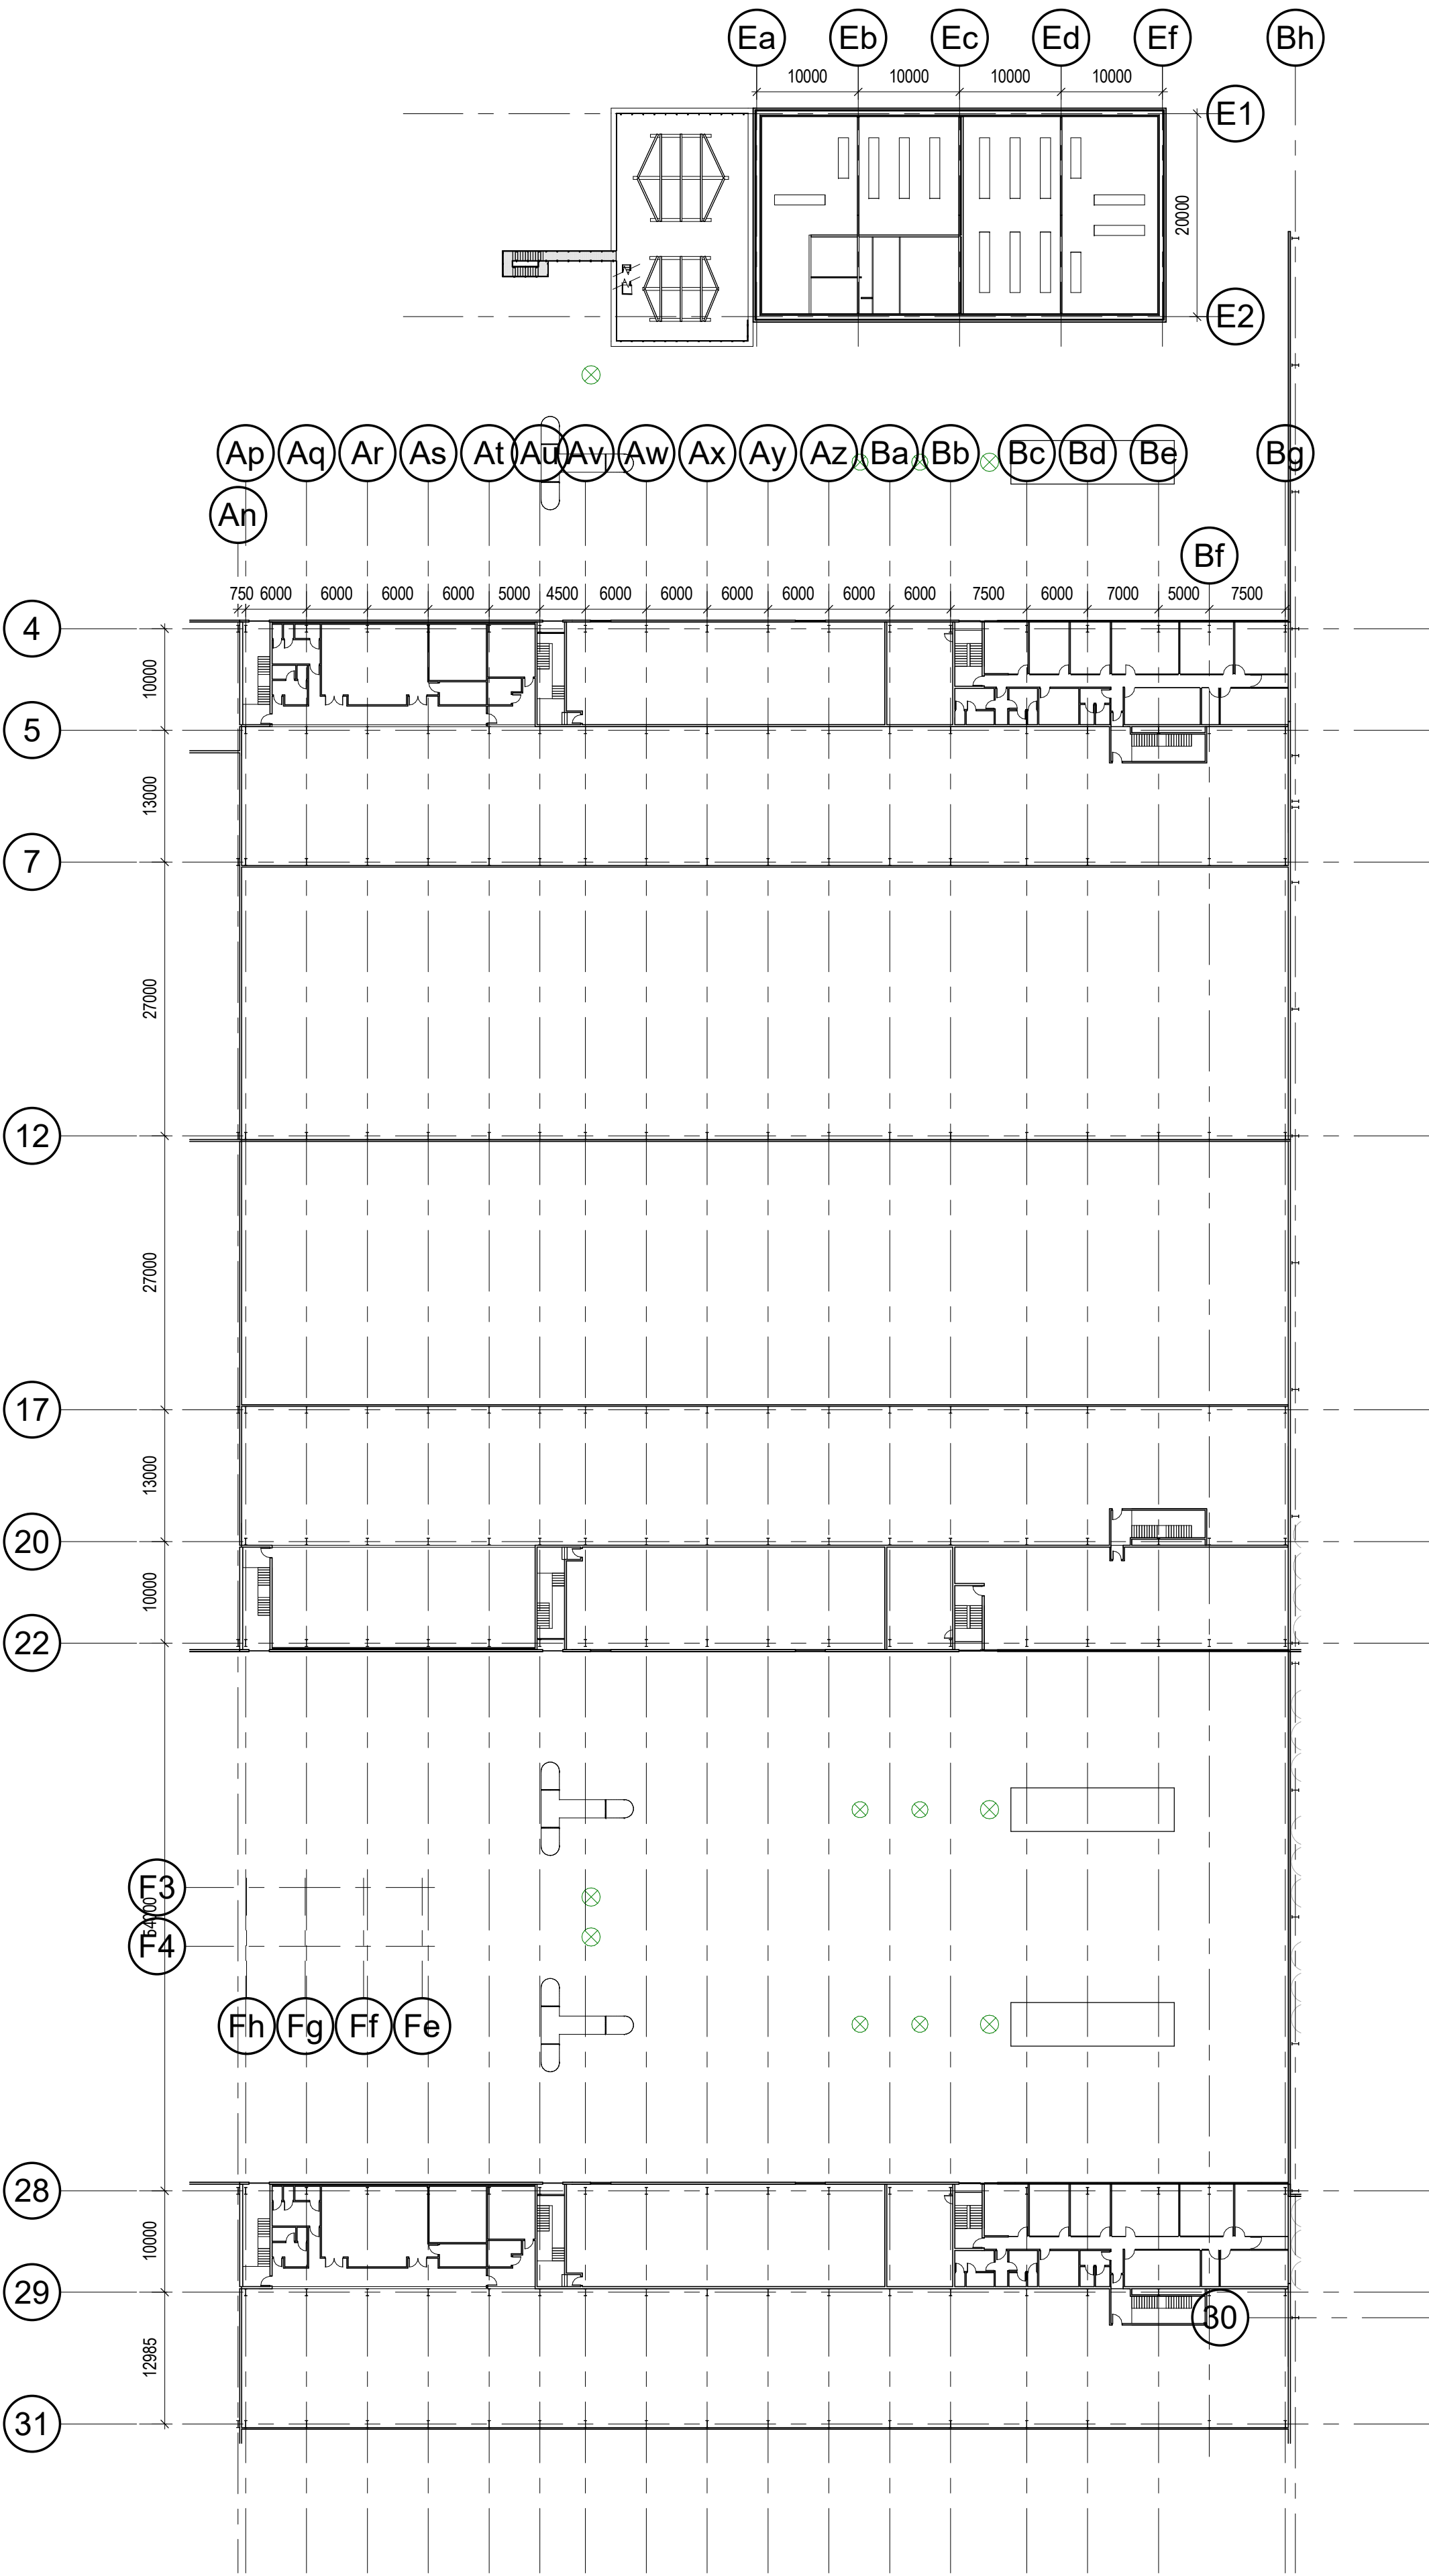

01\_Zone 3 GA Plan  
Scale @ 1 : 500

| Scale Bar |    | TO BE USED ONLY AS GUIDANCE |    |
|-----------|----|-----------------------------|----|
| 1:500     | mm | 1:1000                      | mm |
| 1:1000    | m  | 1:2000                      | m  |
| 1:2000    | m  | 1:4000                      | m  |
| 1:4000    | m  | 1:8000                      | m  |
| 1:8000    | m  | 1:16000                     | m  |

- NOTES
- All dimensions and levels are to be checked on site.
  - Any discrepancies are to be reported to the architect before any work commences.
  - This drawing shall not be scaled to ascertain any dimensions. Work to figured dimensions only.
  - This drawing shall not be reproduced without express written permission from AEW.
  - Title overlay drawings and ownership boundaries are produced using all reasonable endeavours. AEW cannot be responsible for the accuracy or scale discrepancy of base plans supplied to them.
  - All works are to be undertaken in accordance with Building Regulations and the latest British Standards.
  - All proprietary materials and products are to be used strictly in accordance with the manufacturers recommendations.
- This drawing contains the following model files: -
- 12500-AEW-B1-XX-M3-A-0001

CDM 2015

Client notified of duties: **YES**  
Principal Designer: **ICT**

Unless noted below, all known hazards have been highlighted on the drawing.

| Rev                                      |          | Date                        |       | Description |    | By |    | Checked |    |
|--|----------|-----------------------------|-------|-------------|----|----|----|---------|----|
| P03                                      | 20/08/21 | ISSUED FOR APPROVAL         | MB    | DOH         |    |    |    |         |    |
| P02                                      | 27/08/21 | Updated to Clients Comments | MB    | DOH         |    |    |    |         |    |
| P01                                      | 20/08/21 | Initial drawing issue       | MB    | DOH         |    |    |    |         |    |
| Rev                                      | Date     | Description                 | Drawn | Checked     | By | By | By | By      | By |
| Status Purpose of Issue                  |          |                             |       |             |    |    |    |         |    |
| SD For Approval                          |          |                             |       |             |    |    |    |         |    |
| drawing stage <b>Stage 3</b>             |          |                             |       |             |    |    |    |         |    |
| client                                   |          |                             |       |             |    |    |    |         |    |
| <b>ICT</b>                               |          |                             |       |             |    |    |    |         |    |
| project                                  |          |                             |       |             |    |    |    |         |    |
| <b>ICT Paper Mill</b><br><b>Deeside</b>  |          |                             |       |             |    |    |    |         |    |
| drawing title                            |          |                             |       |             |    |    |    |         |    |
| <b>Process Zone 3 - Proposed GA Plan</b> |          |                             |       |             |    |    |    |         |    |
| date 08/02/21 drawn MB                   |          |                             |       |             |    |    |    |         |    |
| scale @ A0 1 : 500 checked DOH           |          |                             |       |             |    |    |    |         |    |

Rev

12500-AEW-B1-XX-DR-A-0539

project

drawing title

date

scale @ A0

drawn

checked

MB

DOH

aeu architects

0161 214 4370

www.aeuarchitects.com