


00_Zone 4 GA Plan
Scale @ 1 : 500

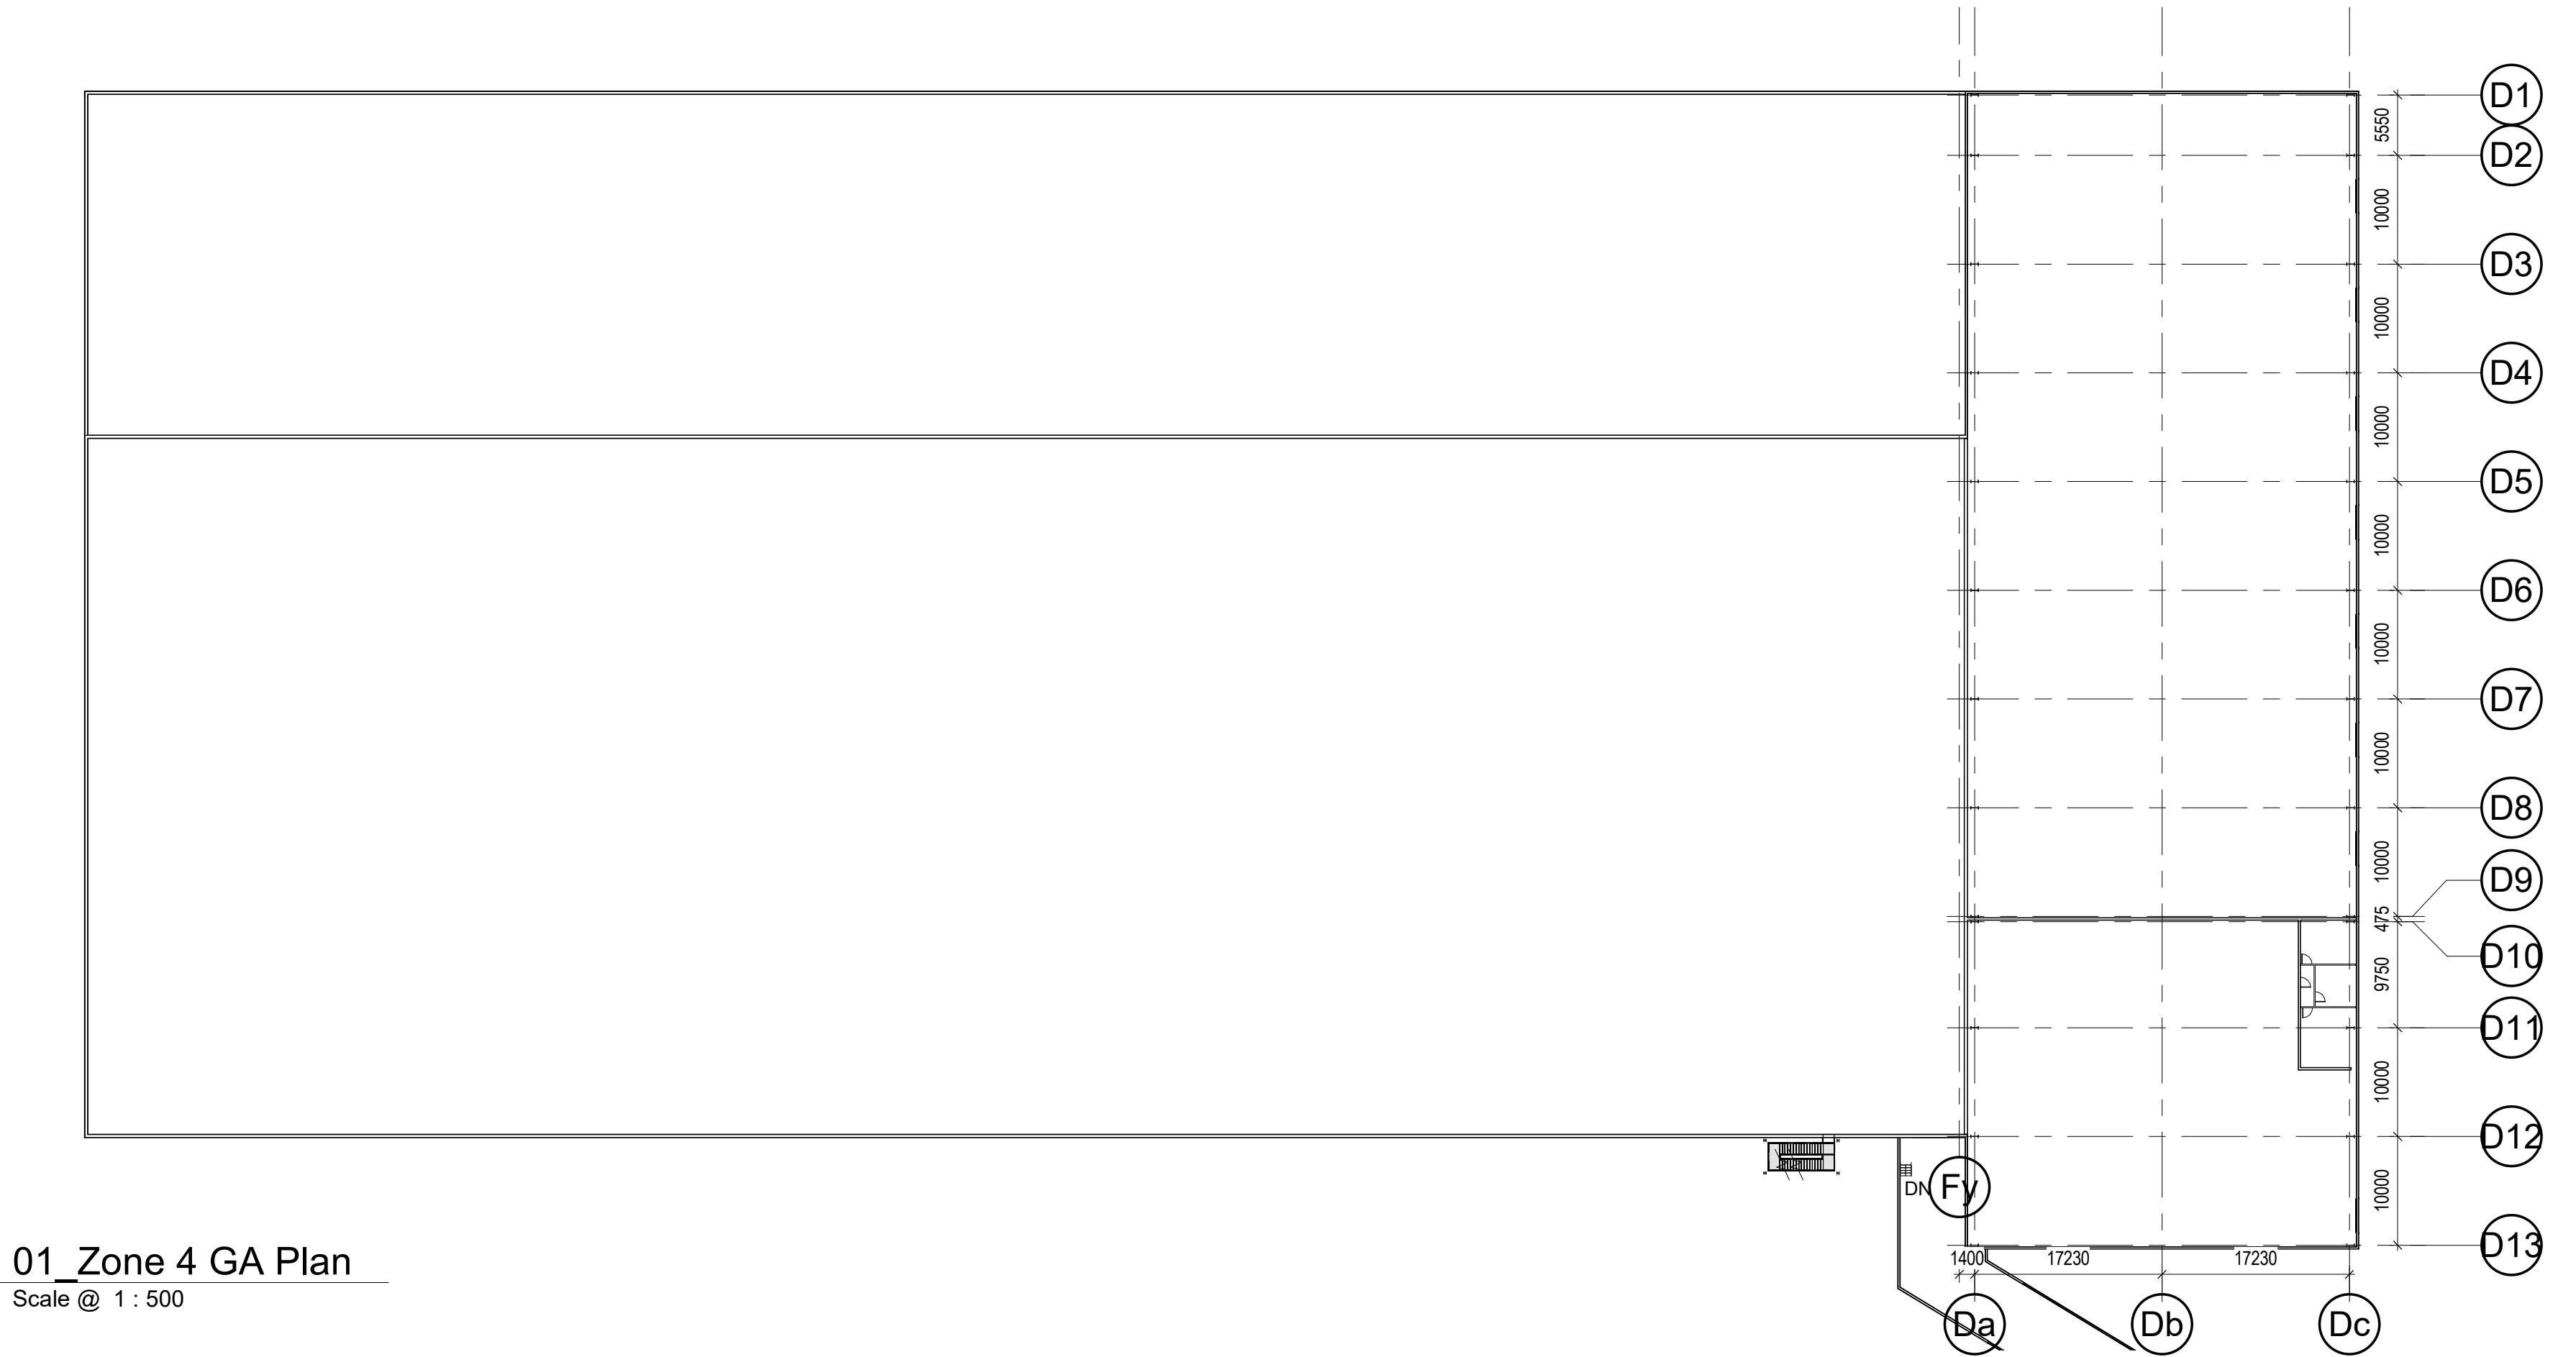

01_Zone 4 GA Plan
Scale @ 1 : 500

Scale Bars		TO BE USED ONLY AS GUIDANCE			
1:100	mm	0	1000	2000	3000
1:200	mm	0	1000	2000	3000
1:500	M	0	5	10	25
1:1250	M	0	10	30	70

NOTES

- All dimensions and levels are to be checked on site.
- Any discrepancies are to be reported to the architect before any work commences
- This drawing shall not be scaled to ascertain any dimensions. Work to figured dimensions only.
- This drawing shall not be reproduced without express written permission from AEW.
- Title overlay drawings and ownership boundaries are produced using all reasonable endeavors. AEW cannot be responsible for the accuracy or scale discrepancy of base plans supplied to them.
- All works are to be undertaken in accordance with Building Regulations and the latest British Standards.
- All proprietary materials and products are to be used strictly in accordance with the manufacturers recommendations.

This drawing contains the following model files: -

12500-AEW-B1-XX-M3-A-0001

CDM 2015

Client notified of duties: **YES**

Principal Designer: **ICT**

Unless noted below, all known hazards have been highlighted on the drawing.

P03	20/09/21	ISSUED FOR APPROVAL	MB	DOH
P02	27/08/21	Updated to Clients Comments	dp	DOH
P01	20/08/21	Initial drawing issue	MB	DOH
Rev	Date	Description	Drawn by	Checked By

Status: **S2** Purpose of Issue: **For Approval**

drawing stage: **Stage 3**

client: **ICT**

project: **ICT Paper Mill Deeside**

drawing title: **Process Zone 4 - Proposed GA Plan**

date: 08/02/21 drawn: MB

scale @ A1: 1 : 500 checked: DOH

Rev: **P03**

Dwg No: **12500-AEW-B1-XX-DR-A-0540**

project: **ICT Paper Mill Deeside**

aew architects
0161 214 4370
www.aewarchitects.com

aew