

Scale Bars TO BE USED ONLY AS GUIDANCE			
1:100	mm	0 1000 2000 3000 4000	
1:200	mm	0 500 1000 1500 2000	
1:500	M	0 15 30 45 60	
1:1250	M	0 30 60 90 120	

NOTES


- All dimensions and levels are to be checked on site.
- Any discrepancies are to be reported to the architect before any work commences.
- This drawing shall not be scaled to ascertain any dimensions. Work to figured dimensions only.
- This drawing shall not be reproduced without express written permission from AEW.
- Title overlay drawings and ownership boundaries are produced using all reasonable endeavors. AEW cannot be responsible for the accuracy or scale discrepancy of base plans supplied to them.
- All works are to be undertaken in accordance with Building Regulations and the latest British Standards.
- All proprietary materials and products are to be used strictly in accordance with the manufacturers recommendations.

This drawing contains the following model files: -
12500-AEW-B1-XX-M3-A-0001


CDM 2015

Client notified of duties: **YES**
Principal Designer: **ICT**

Unless noted below, all known hazards have been highlighted on the drawing:

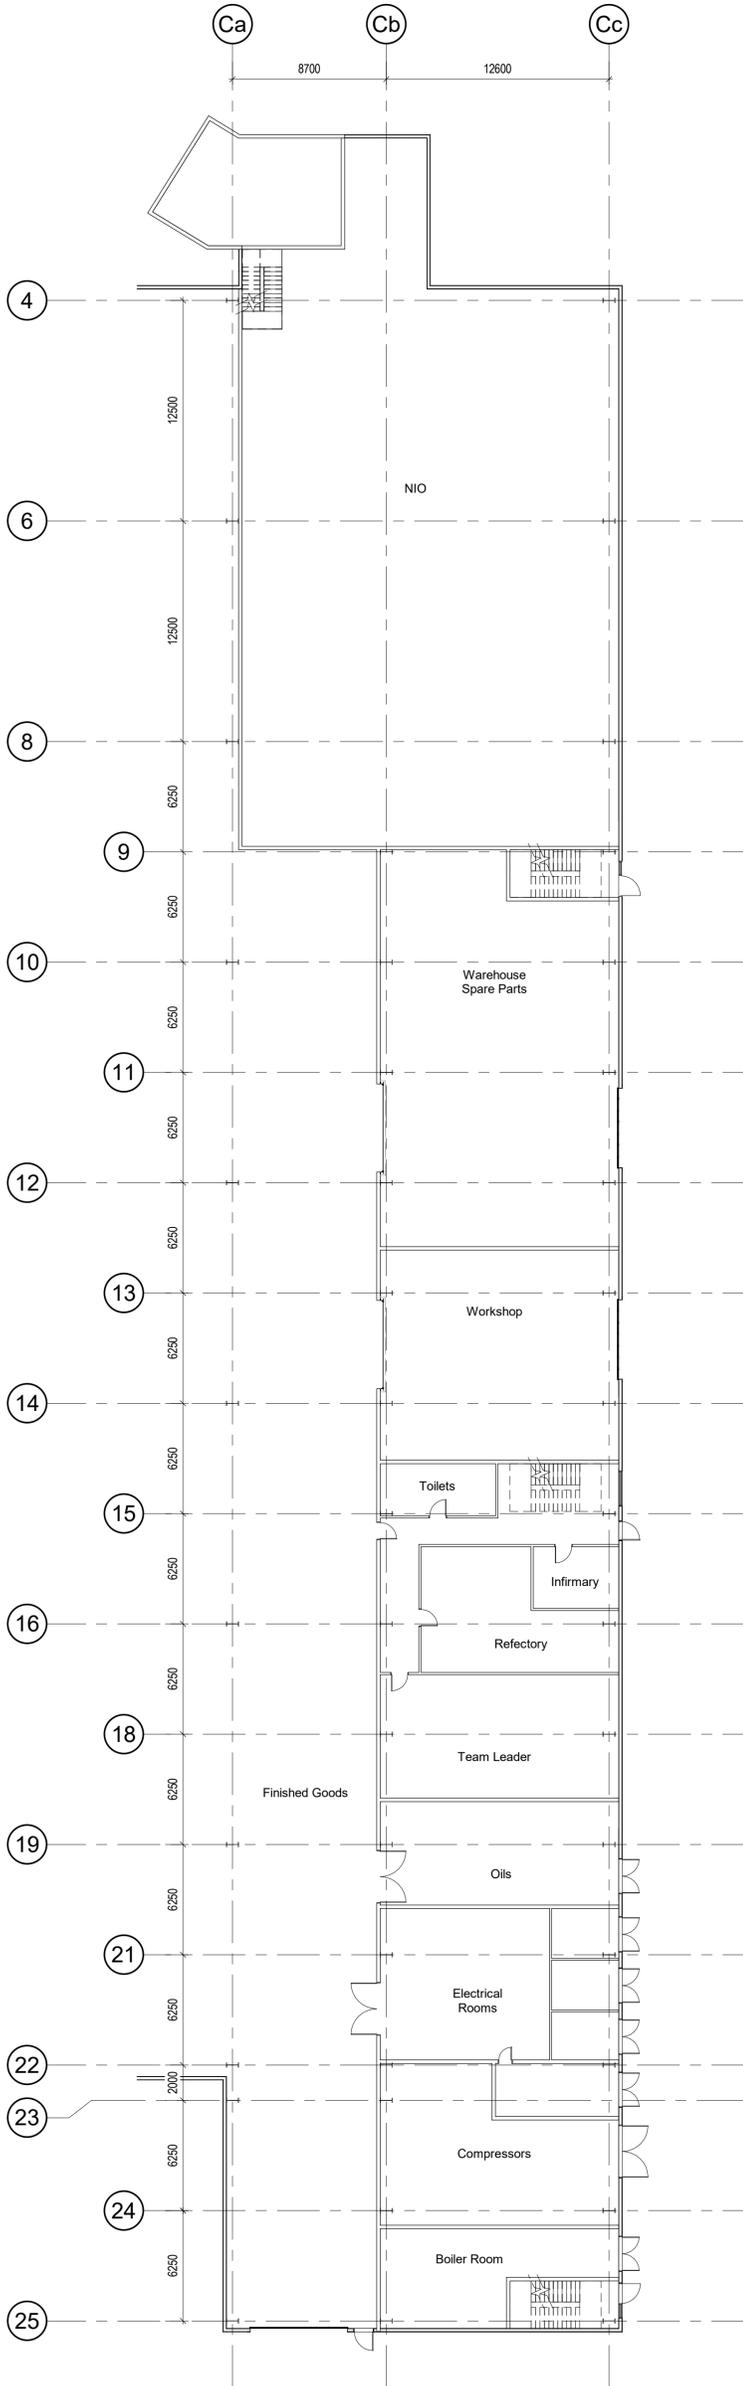

Workshop & Social Areas - Ground Floor
Scale @ 1 : 200

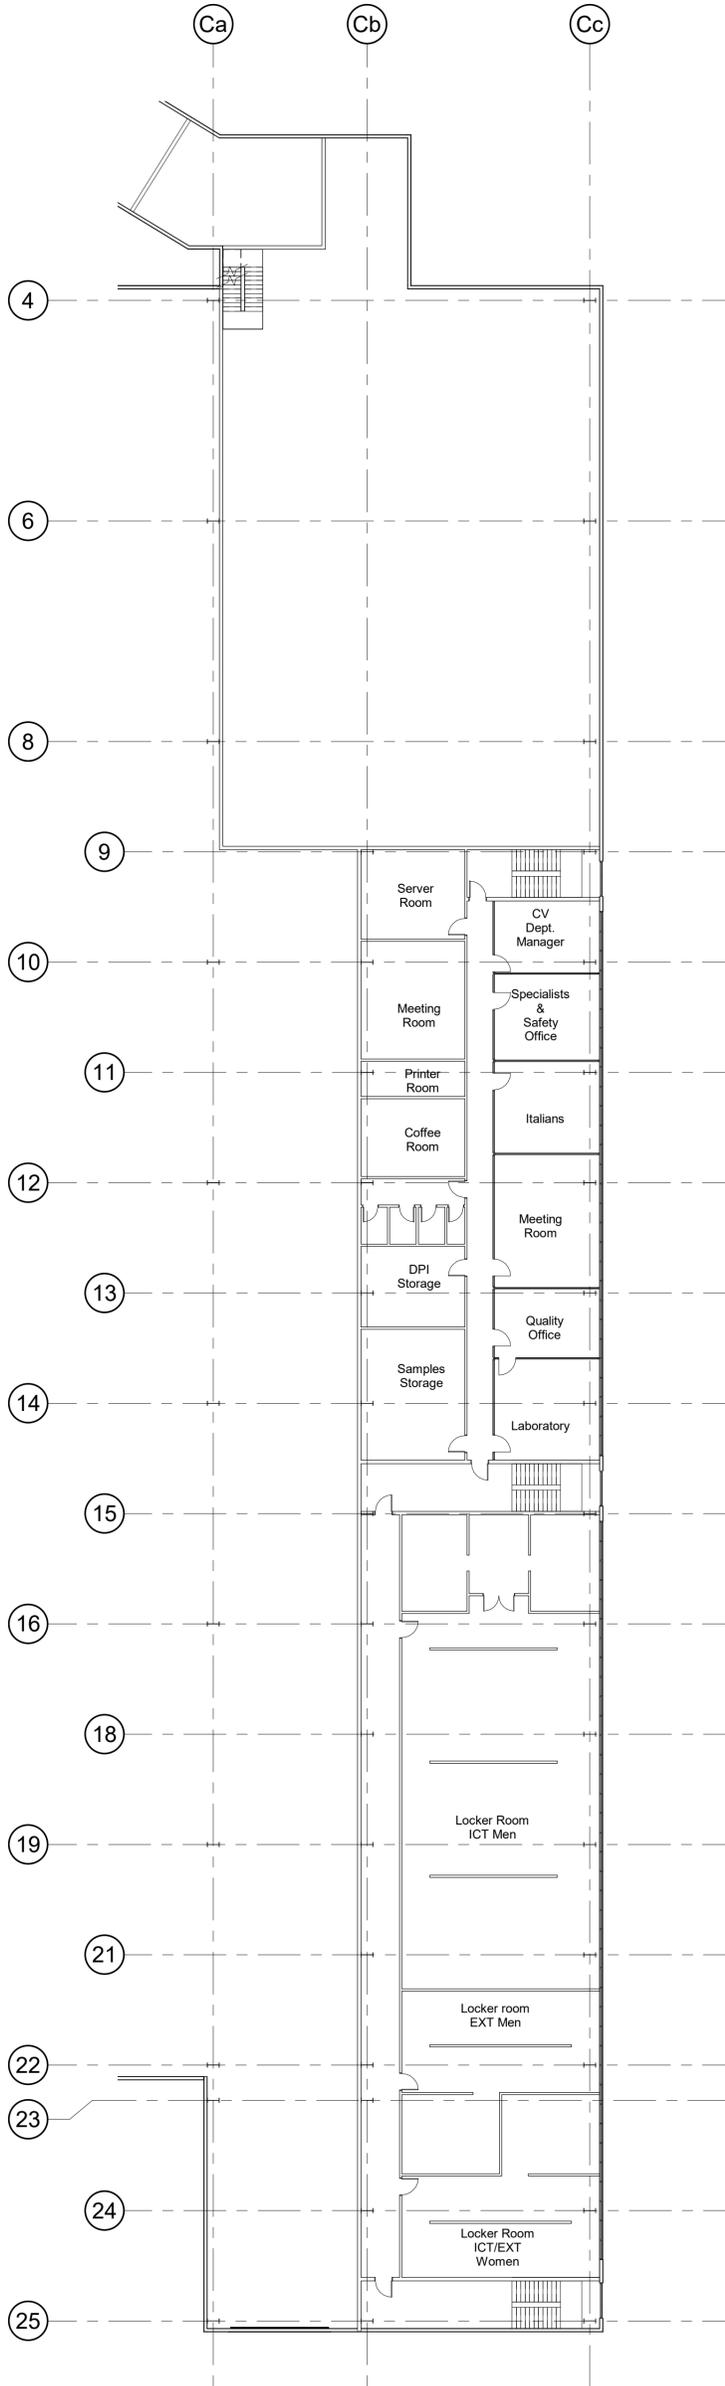

Workshop & Social Areas - First Floor
Scale @ 1 : 200

Rev	Date	Description	Drawn by	Checked by
P03	20/09/21	ISSUED FOR APPROVAL	MB	DOH
P02	27/08/21	Updated to Clients Comments	dp	DOH
P01	20/08/21	Initial drawing issue	MB	DOH

Status: S2
Purpose of Issue: For Approval

drawing stage: **Stage 3**

client: **ICT**

project: **ICT Paper Mill Deeside**

drawing title: **Process Zone 1 - Workshop & Social Areas Typical Layout**

date: 08/02/21
scale @ A1: 1 : 200
drawn: TF
checked: DOH

Rev **P03**

Dwg No **12500-AEW-B1-XX-DR-A-0541**

aew architects
0161 214 4370
www.aewarchitects.com