

Scale Bars		TO BE USED ONLY AS GUIDANCE	
1:500	mm	1:1000	mm
1:200	mm	1:400	mm
1:1000	m	1:2000	m
1:1250	m	1:2500	m

NOTES


- All dimensions and levels are to be checked on site.
 - Any discrepancies are to be reported to the architect before any work commences.
 - This drawing shall not be scaled to ascertain any dimensions. Work to figured dimensions only.
 - This drawing shall not be reproduced without express written permission from AEW.
 - Title overlay drawings and ownership boundaries are produced using all reasonable endeavours. AEW cannot be responsible for the accuracy or scale discrepancy of base plans supplied to them.
 - All works are to be undertaken in accordance with Building Regulations and the latest British Standards.
 - All proprietary materials and products are to be used strictly in accordance with the manufacturers recommendations.
- This drawing contains the following model files: -
- 12500-AEW-B1-XX-M3-A-0001

CDM 2015


Client notified of duties: **YES**

Principal Designer: **ICT**

Unless noted below, all known hazards have been highlighted on the drawing.

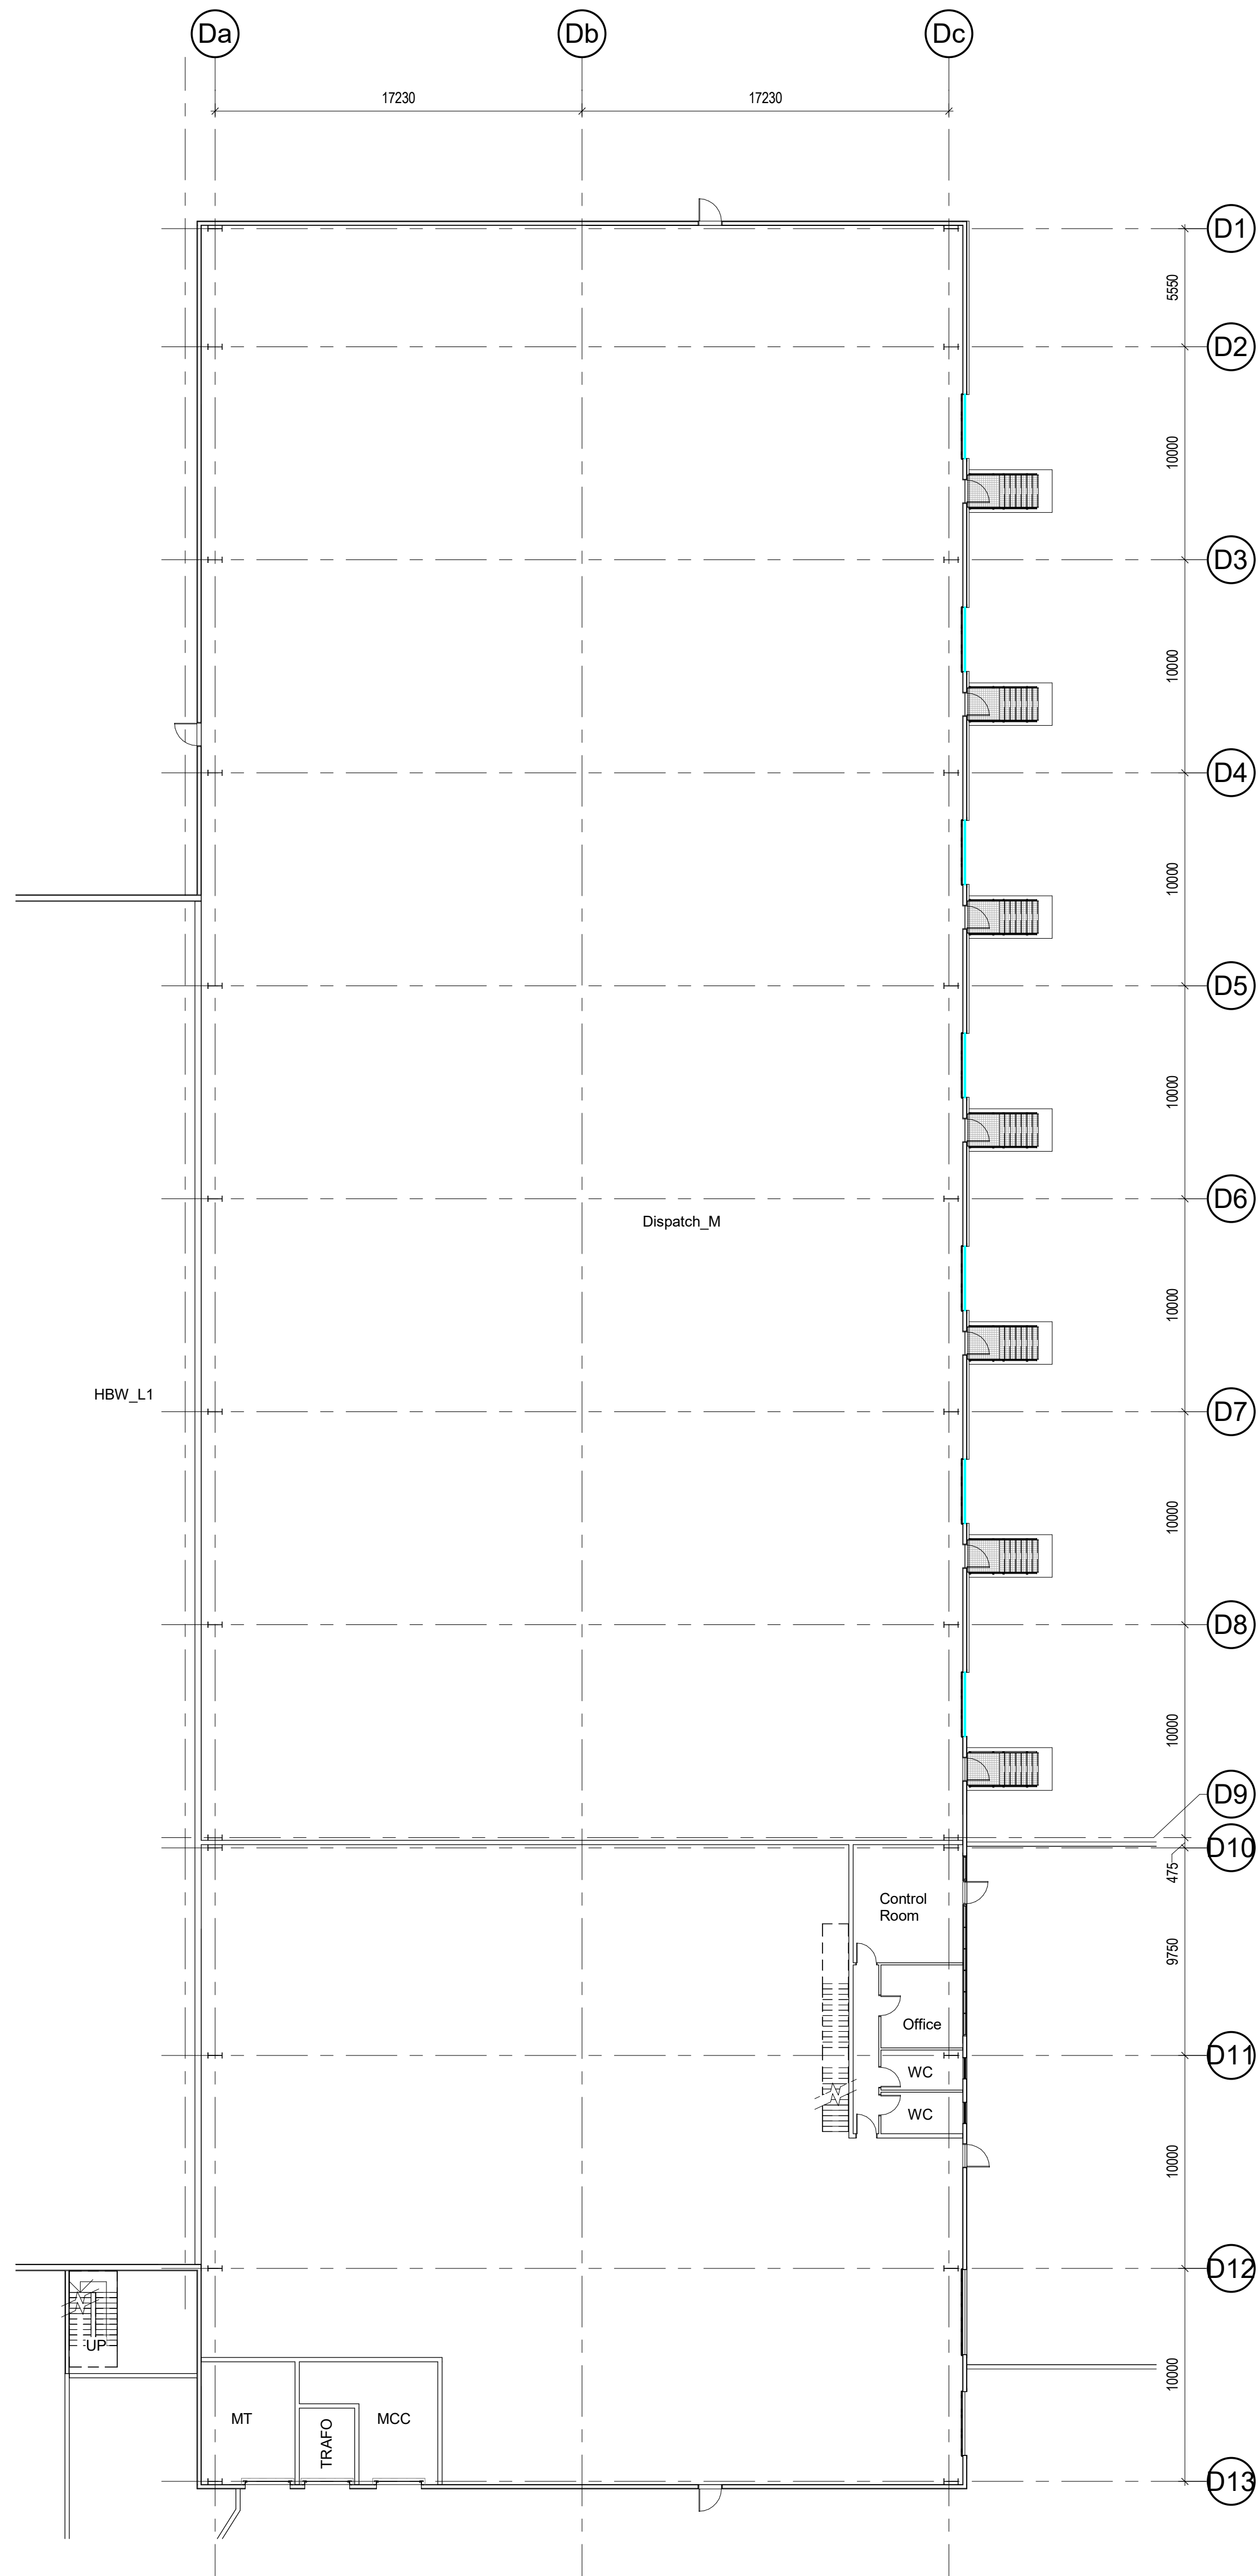

Dispatch_M - Ground Floor
Scale @ 1:200

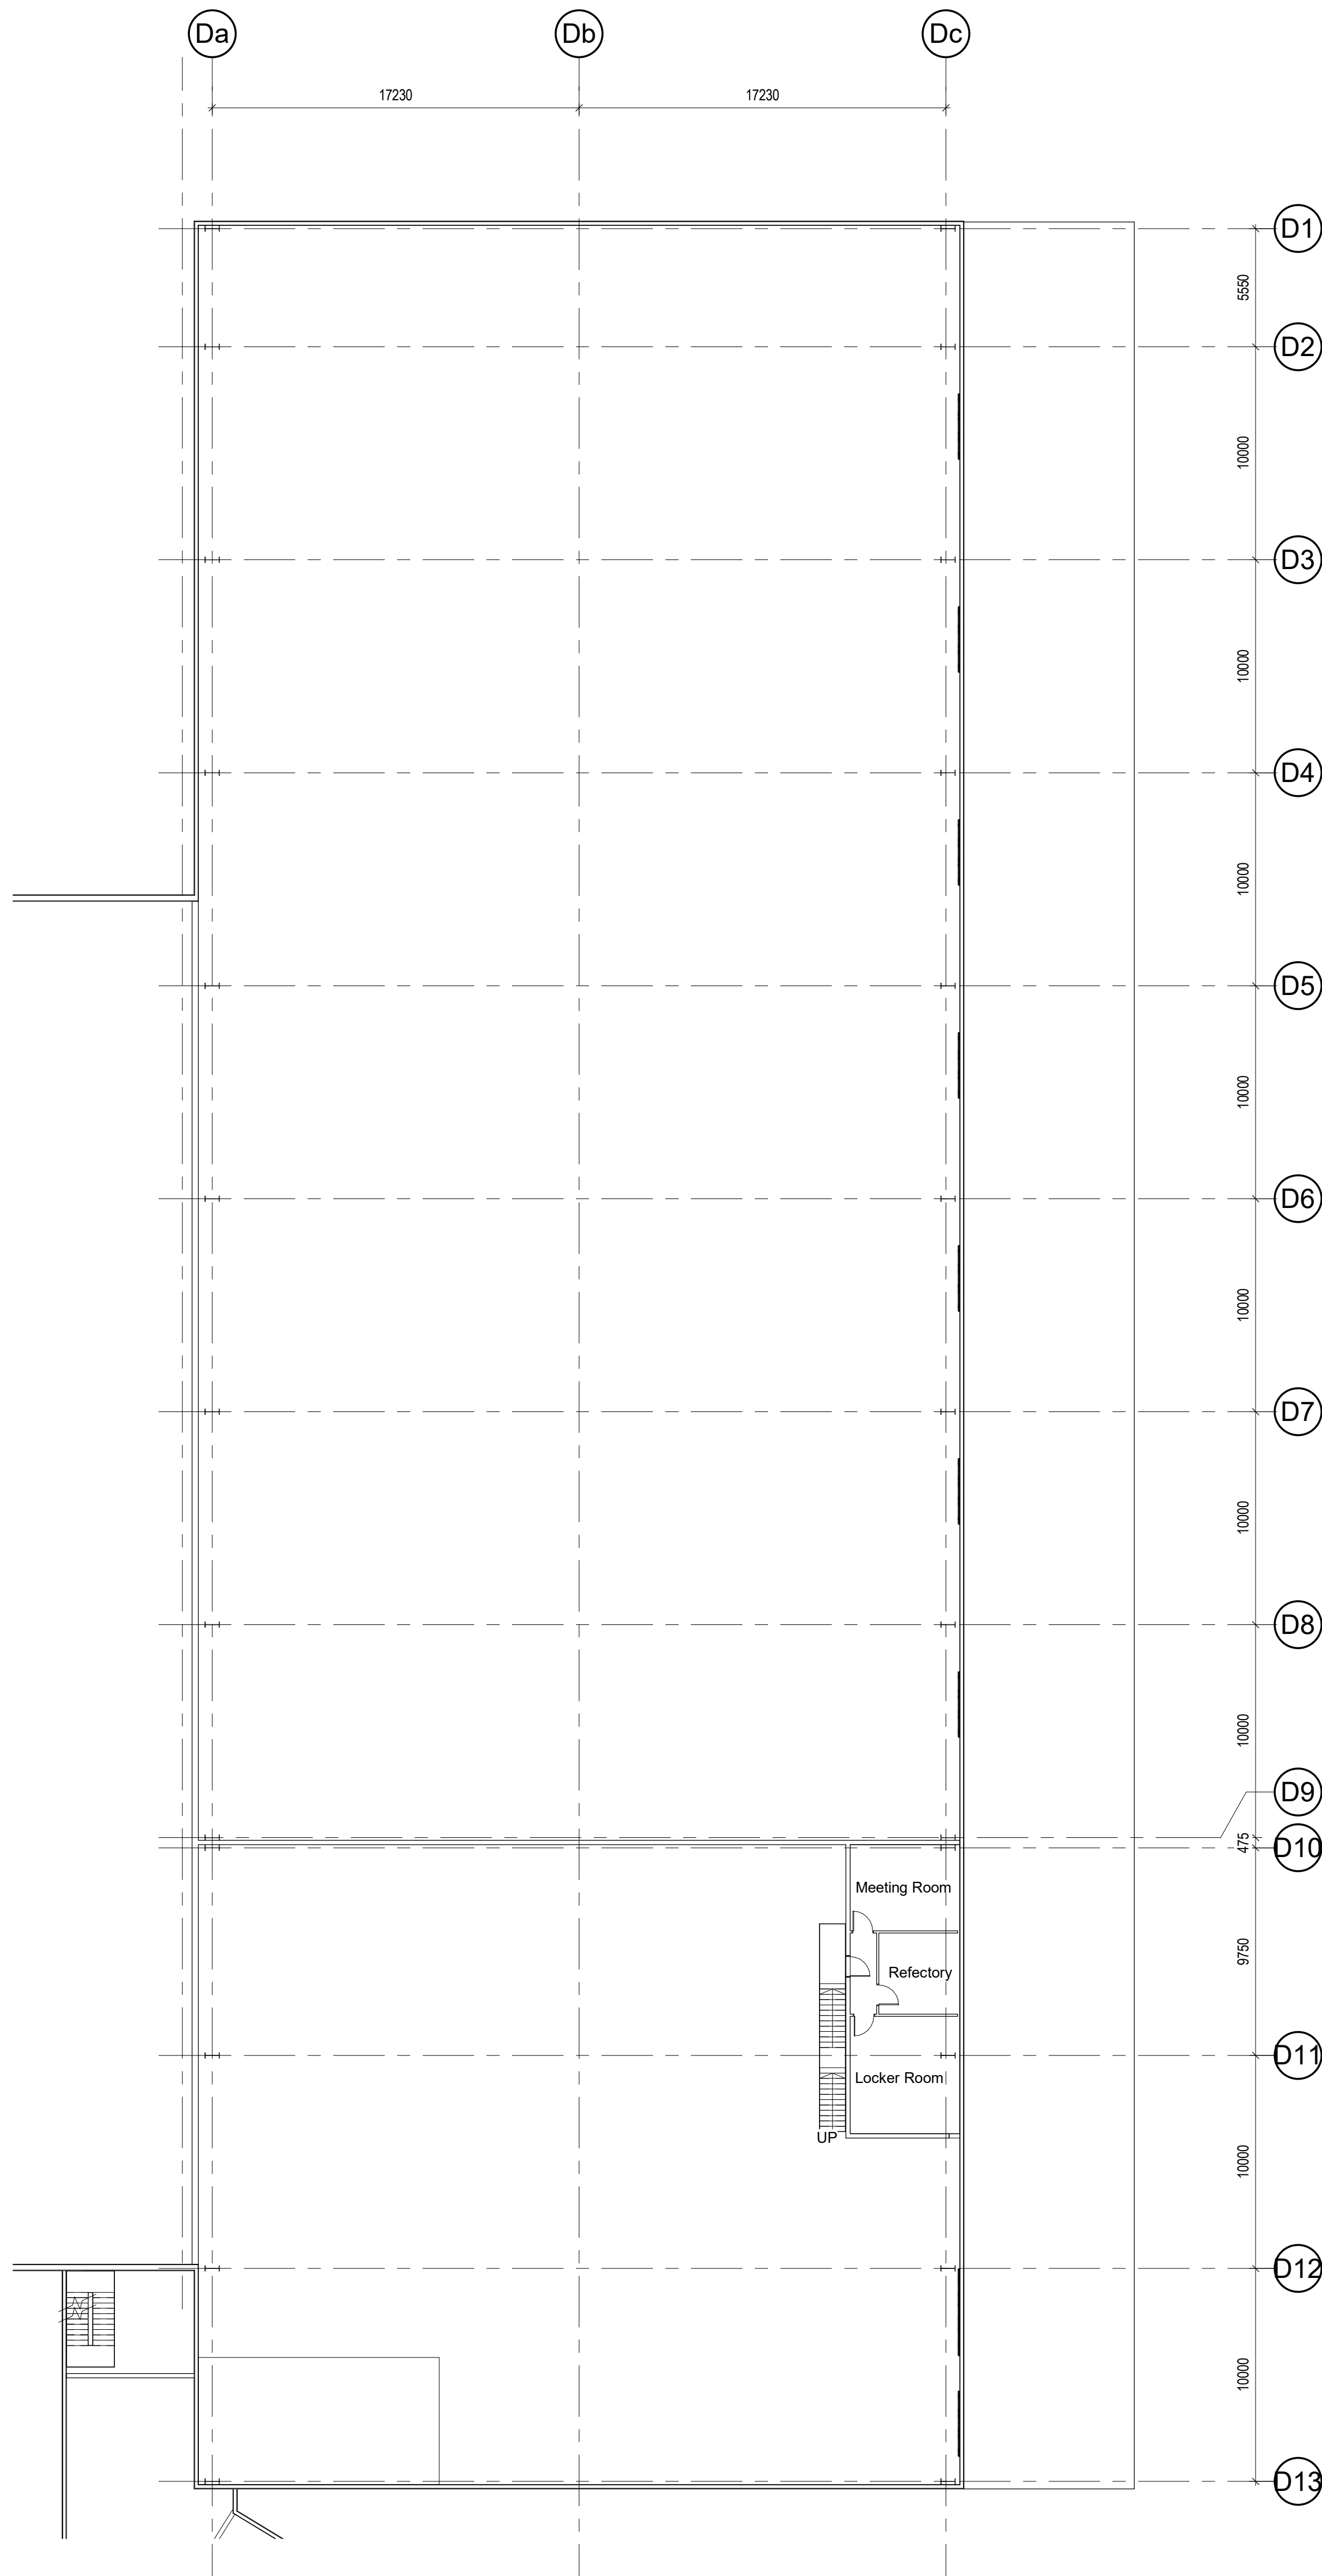

Dispatch_M - First Floor
Scale @ 1:200

Rev		Date		Description		Drawn by		Checked by	
P01	20/09/21	ISSUED FOR APPROVAL	MB	DOH					

Status Purpose of issue

drawing stage **Stage 3**

client

ICT

project

ICT Paper Mill
Deeside

drawing title

Process Zone 4 - Dispatch_M Area -
Typical Layout Plans

date 09/02/21 drawn dp
scale @ A0 1:200 checked DOH

Rev

P01

12500-AEW-B1-XX-DR-A-0544

Drawn by

aew architects
0161 214 4370
www.aewarchitects.com

aew