


By Department Legend

- Converting P1
- Converting P3
- Dispatch_M
- HBW_L1
- HBW_L3
- Jumbo Rolls Storage P1
- Jumbo Rolls Storage P2
- Jumbo Rolls Storage P3
- Mill Station_M1
- Mill Station_M2
- Paper Milling P1
- Paper Milling P2
- Paper Milling P3
- PM Spare Parts
- Process Office P1
- Pulp Storage P1
- Pulp Storage P2
- Pulp Storage P3
- Rewinding and Storage P1
- Technical
- Technical P2
- Technical P3
- Calculating...

Reference Plan - Departments

Scale @ 1 : 500

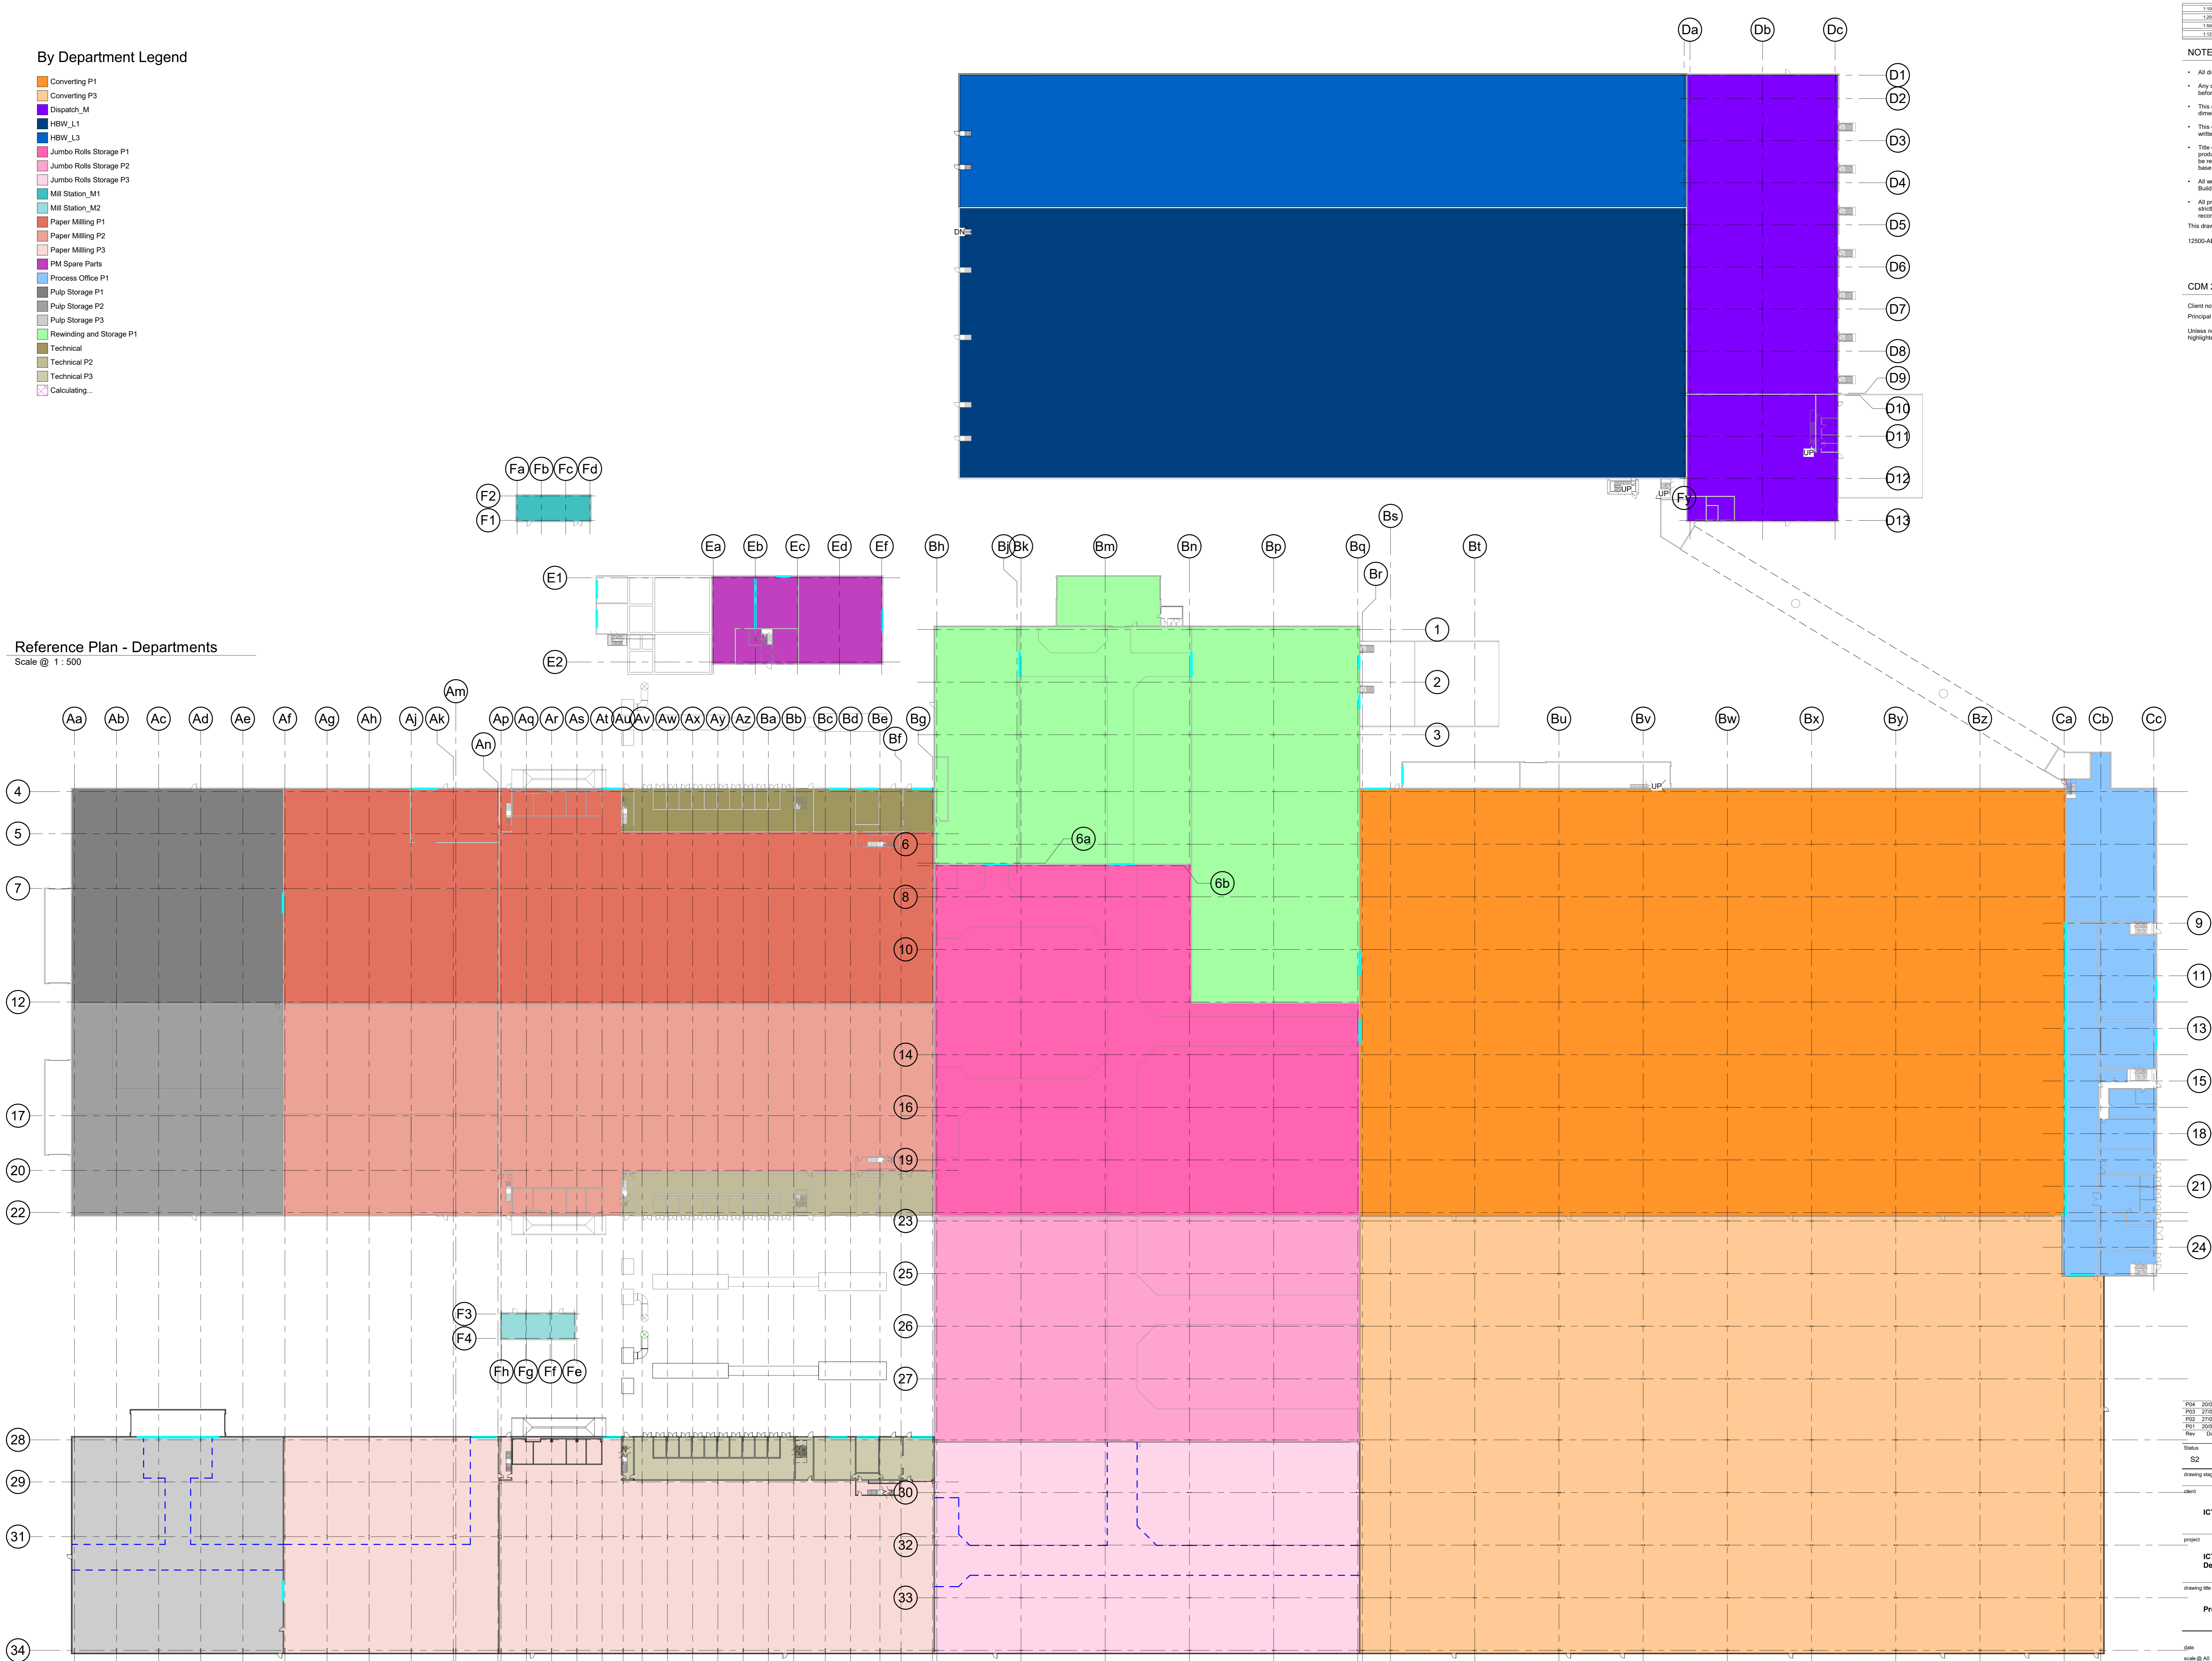

Scale Bars		TO BE USED ONLY AS GUIDANCE	
1:500	mm	0 100 200 300 400 500	0m
1:250	mm	0 50 100 150 200 250 300	0m
1:100	m	0 10 20 30 40 50	0m
1:250	m	0 10 20 30 40 50	0m

NOTES

- All dimensions and levels are to be checked on site.
 - Any discrepancies are to be reported to the architect before any work commences.
 - This drawing shall not be scaled to ascertain any dimensions. Work to figured dimensions only.
 - This drawing shall not be reproduced without express written permission from AEW.
 - Title overlay drawings and ownership boundaries are produced using all reasonable endeavours. AEW cannot be responsible for the accuracy or scale discrepancy of base plans supplied to them.
 - All works are to be undertaken in accordance with Building Regulations and the latest British Standards.
 - All proprietary materials and products are to be used strictly in accordance with the manufacturers recommendations.
- This drawing contains the following model files: -
- 12500-AEW-B1-XX-M3-A-0001

CDM 2015

Client notified of duties: **YES**
Principal Designer: **ICT**

Unless noted below, all known hazards have been highlighted on the drawing.

Rev	Date	Description	Drawn By	Checked By
P04	20/08/21	ISSUED FOR APPROVAL	MB	DOH
P03	27/08/21	Updated to Clients Comments	MB	DOH
P02	27/08/21	Initial Issue	MB	DOH
P01	20/08/21	Initial drawing issue	MB	DOH

Status	Purpose of Issue
S2	For Approval

drawing stage: **Stage 3**

client:

ICT

project:

ICT Paper Mill
Deeside

drawing title:

Process Buildings - Department Plan

date: 02/08/21 drawn: MB

scale @ A0 1 : 500 checked: DOH

Rev

P04

12500-AEW-B1-XX-DR-A-0599

aew architects
0161 214 4370
www.aewarchitects.com