


NEW DRAINLINE FROM EXTENSION

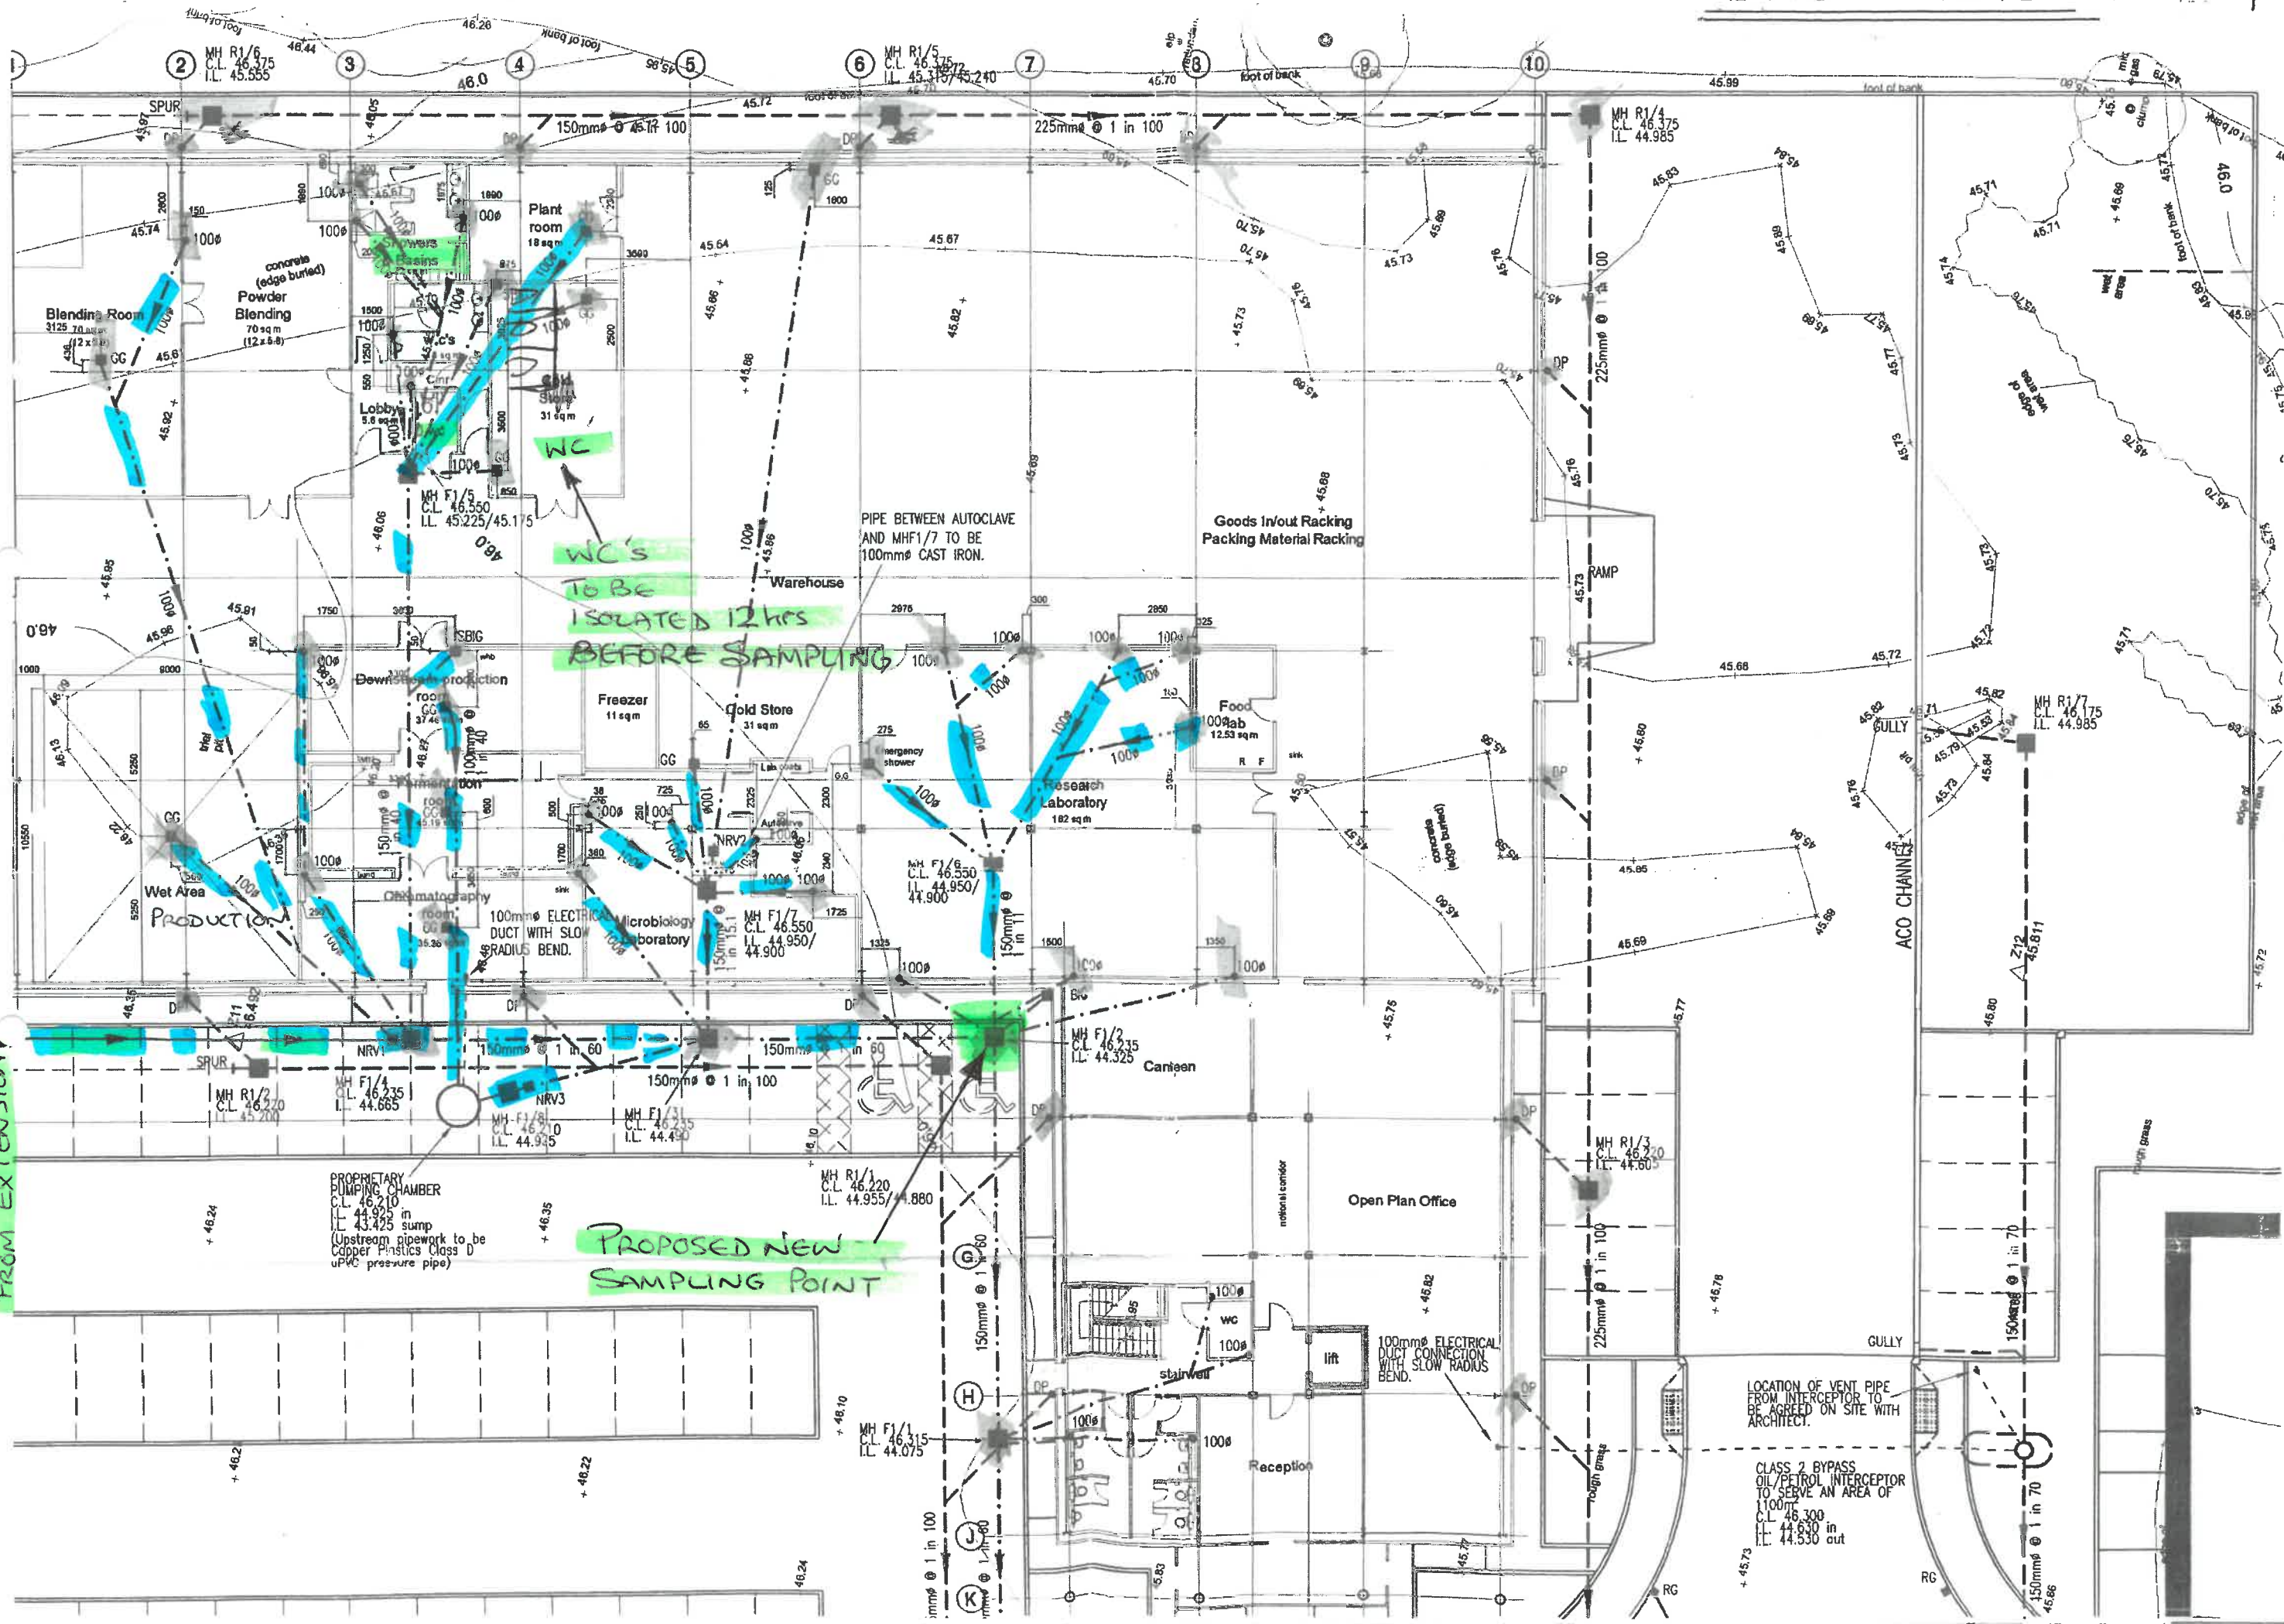

PROPRIETARY PUMPING CHAMBER
C.L. 46.210
I.L. 44.925 in
I.L. 44.925 sump
(Upstream pipework to be
Copper Plastics Class D
uPVC pressure pipe)

LOCATION OF VENT PIPE
FROM INTERCEPTOR TO
BE AGREED ON SITE WITH
ARCHITECT.

CLASS 2 BYPASS
OIL/PETROL INTERCEPTOR
TO SERVE AN AREA OF
1100m²
C.L. 46.300
I.L. 44.830 in
I.L. 44.530 out