
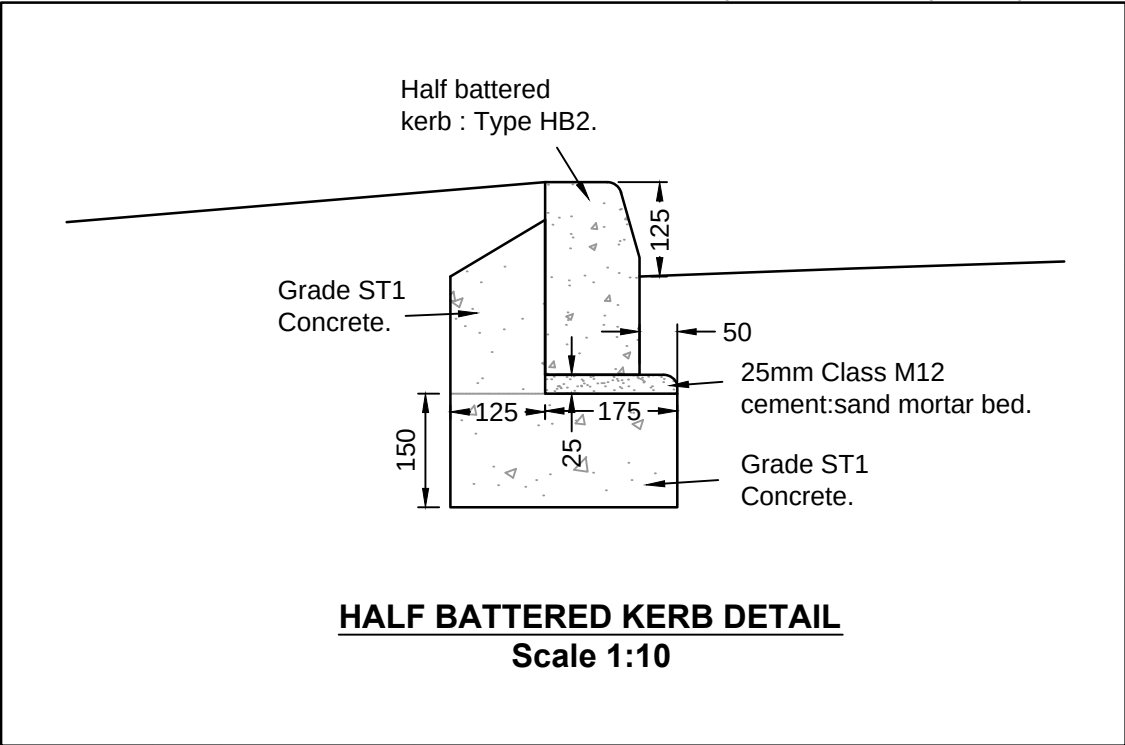
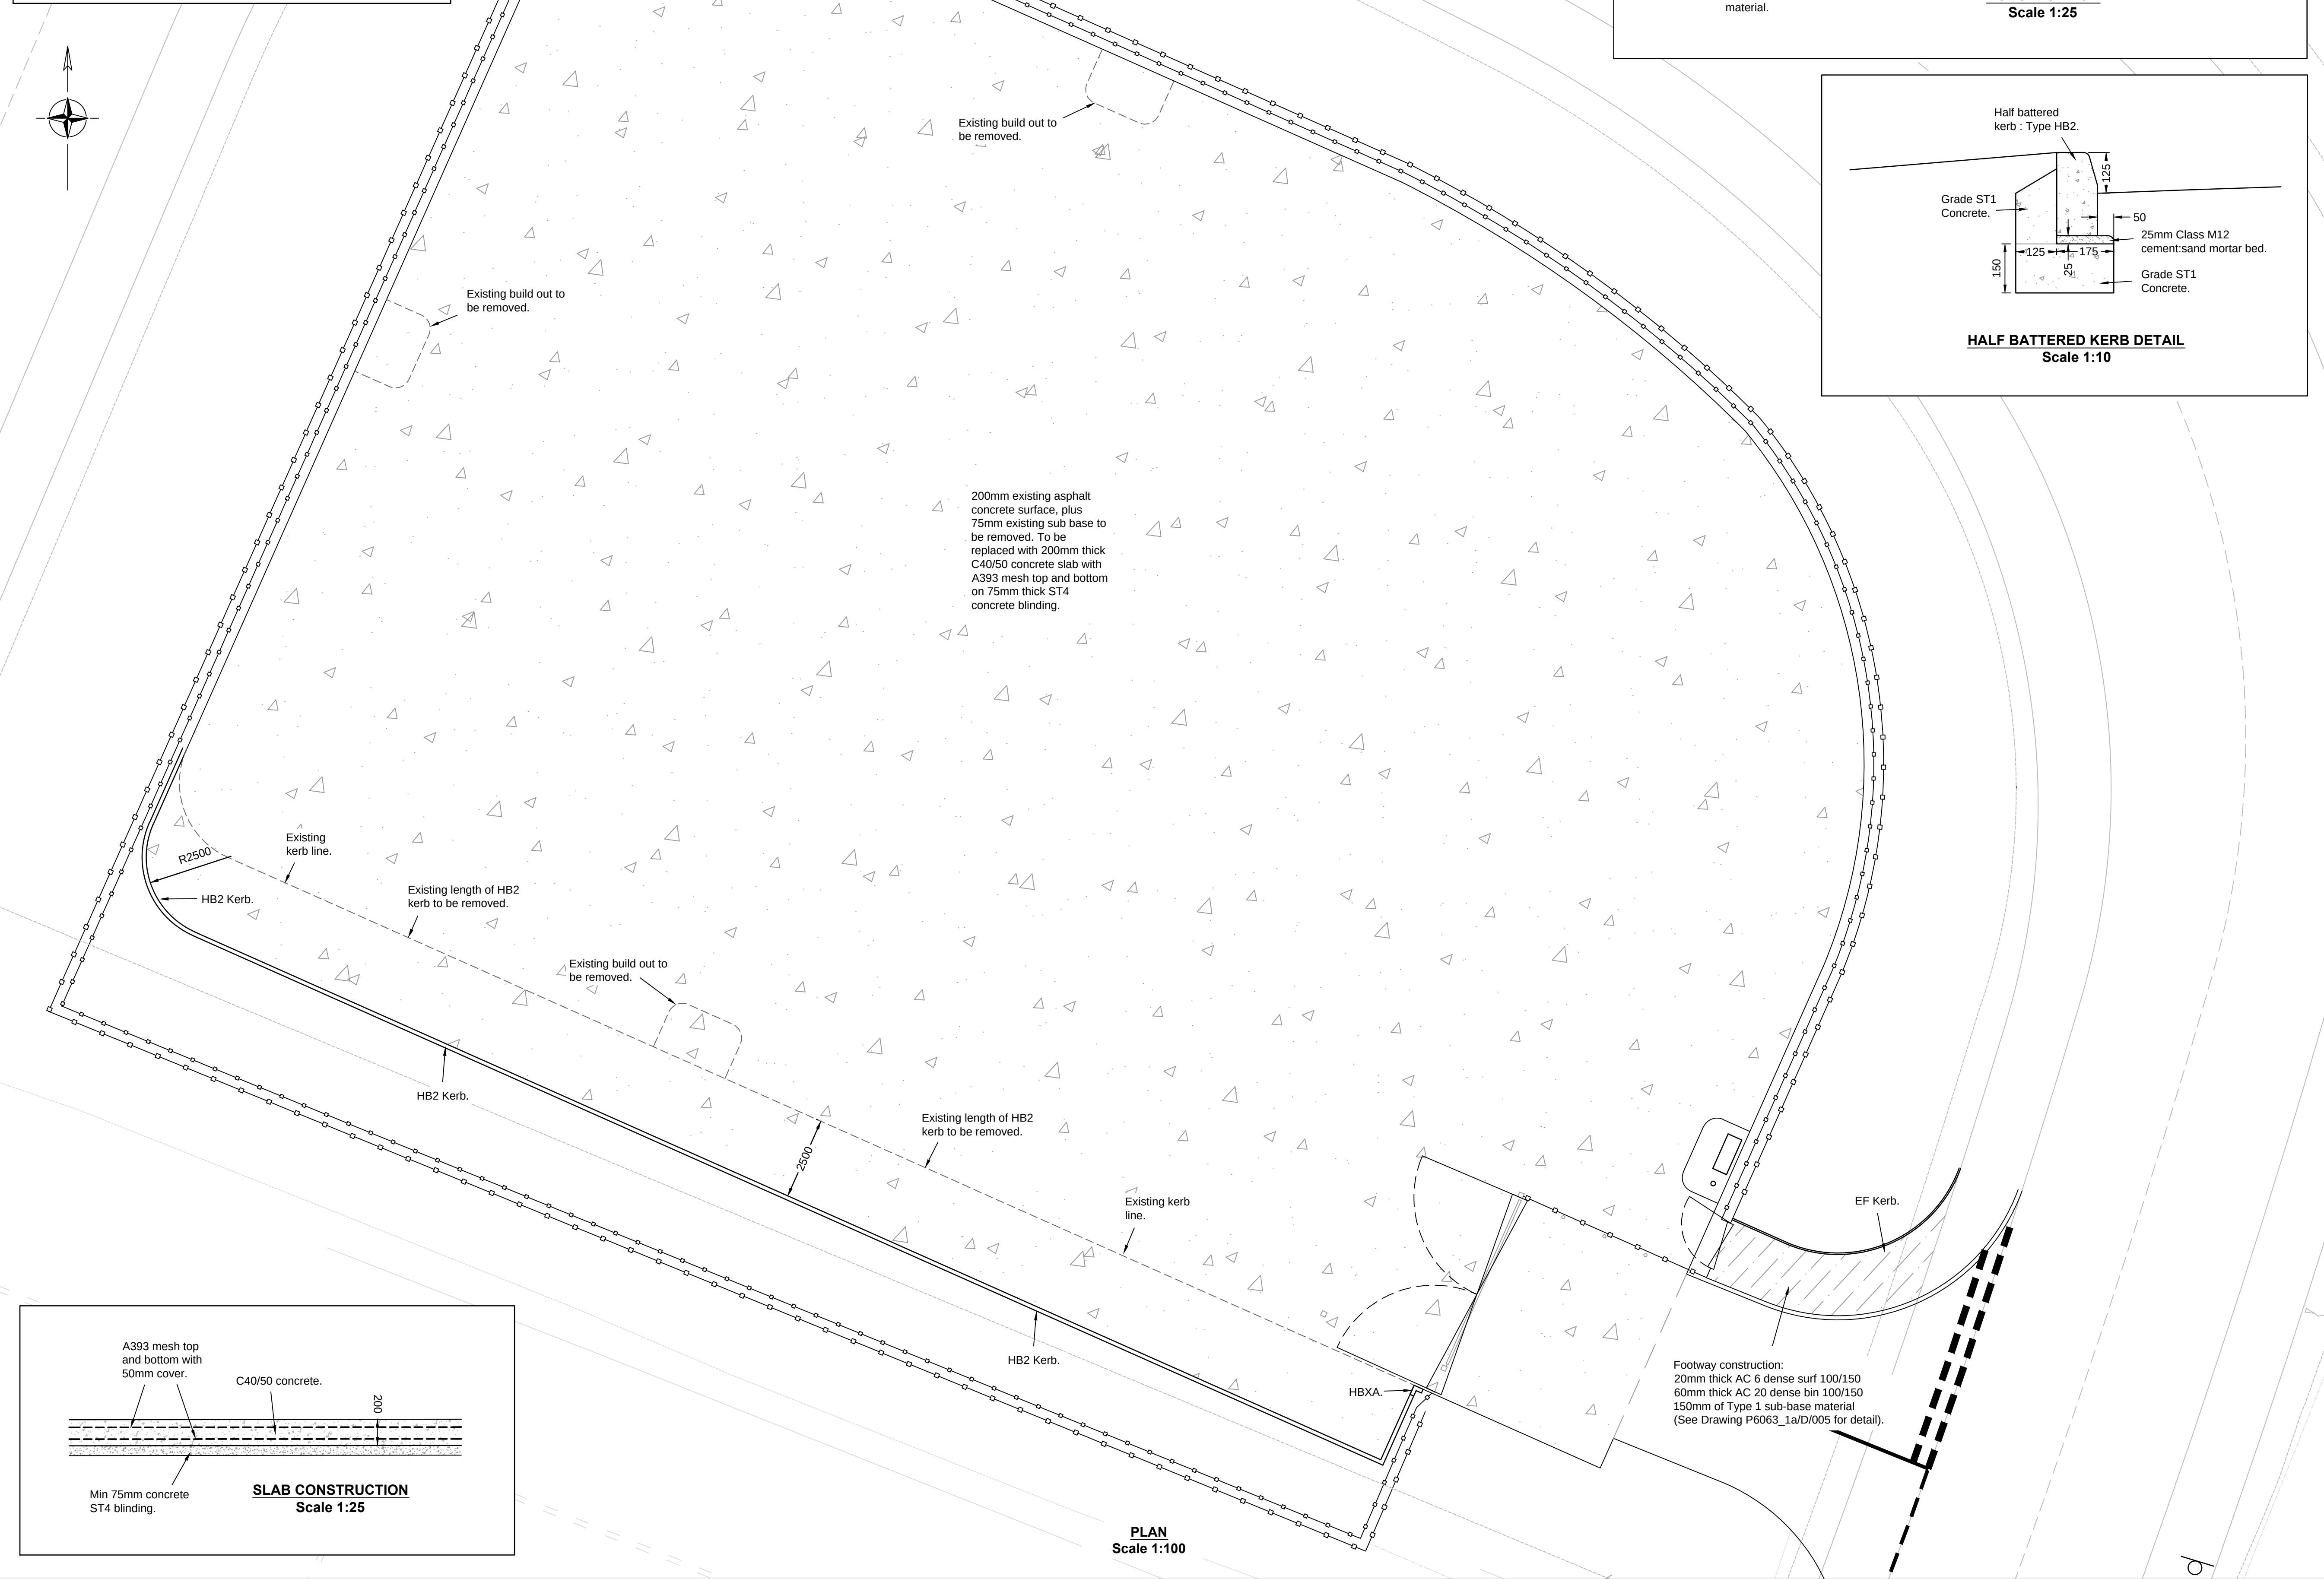


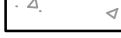

Notes

1. All reinforcement to be Type B Grade 500 to BS 4449.
2. Minimum laps for A393 fabric reinforcement to be 400mm.
3. Nominal cover for reinforcement to be 60mm, including 10mm allowable tolerance.
4. Concrete Slab Finish: Unformed - Class U2.
5. All concrete to exposure class F-2.

KEY

	Reinforced Concrete Slab.
	Footway Construction.

**ISSUED FOR
INFORMATION**

[illegible]

Rev	Date	Description	By
Amendments			

 Powys  CSCC/CWCW	Engineering Design Service EDS Manager : John Edwards Tel 01545 572572 Fax 01545 572589 hpw@ceredigion.gov.uk
North Area Office 104 Marlborough Close Pwll Road Newquay PL20 9JW 01752 3461	East Area Office County Hall 114a Royal East London EC4A 3DF 020 7955 1000 South Area Office Russell House Cambridge Way Exeter EX1 1TH West Area Office County Hall Market Street Merthyr Tydfil CF34 6AT

Project
Llandrindod Household Waste Recycling
Centre - Waterloo Road.

Drawing Title
Kerbing, Surfacing and Slab Plan.

Drawn by : LMC	Checked by : SK	Scale at A1
Date: 26/10/15		As Shown.

Project Number	Drawing Number	Revision
H2502	2502_01/M01/001	

