


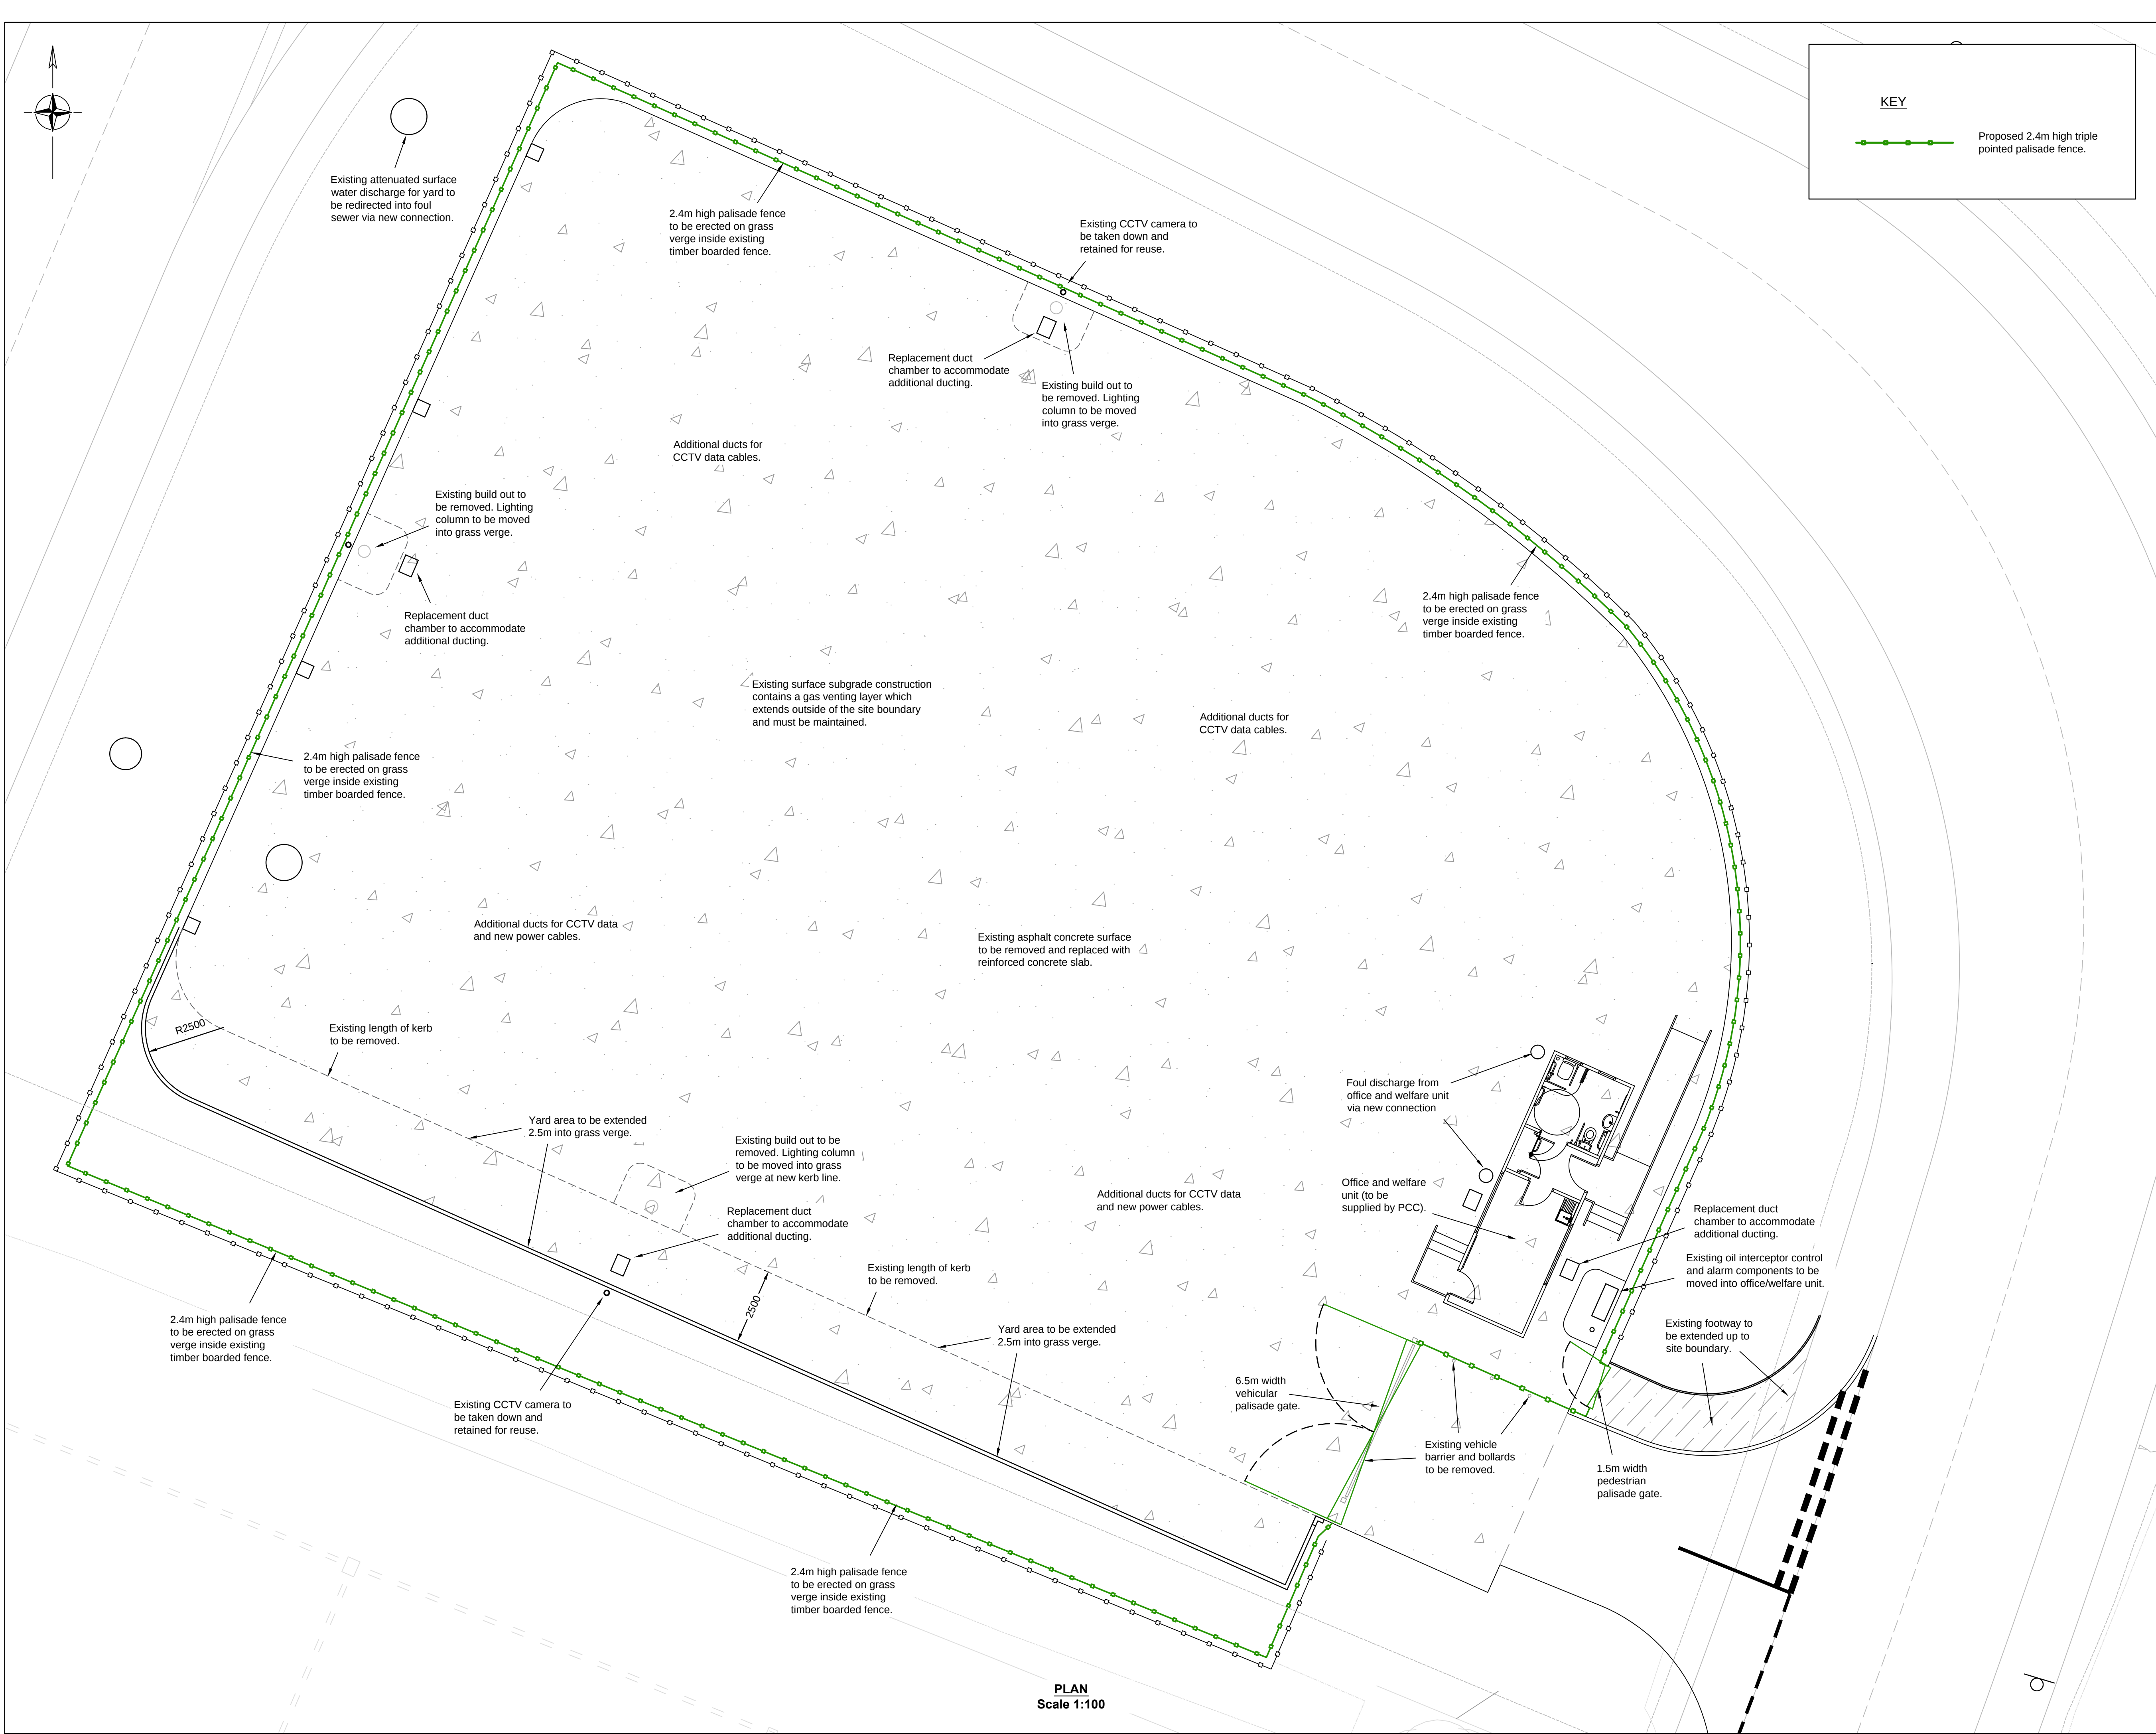

KEY

Proposed 2.4m high triple pointed palisade fence.

Notes

- 1) Existing surface subgrade construction contains a gas venting layer which extends outside of the site boundary and must be maintained.
- 2) Existing oil interceptor control and alarm components to be retained and reinstalled inside office/welfare unit.
- 3) Existing CCTV cameras to be taken down and retained for reuse.

ISSUED FOR INFORMATION

Rev	Date	Description	By

Amendments

**Engineering Design Services**
EDS Manager : John Edwards
Tel 01545 572572 Fax 01545 572589
hpw@ceredigion.gov.uk

North Area Office Ammanford Road Powys SY15 3AF	East Area Office Cwm Yrall Dyffryn Ardudwy LL25 5LQ	South Area Office Herald Engineering Cardigan City Strone LL25 7RH	West Area Office Cwm Yrall Market Street Aberystwyth SA41 0AT
--	--	--	---

Project
Llandrindod Household Waste Recycling Centre - Waterloo Road.

Drawing Title
Proposed Plan.

Drawn by: LMC
Date: 27/10/15
Checked by: SK
Scale at A1: 1:100

Project Number: H2502
Drawing Number: 2502_01/M01/003
Revision: