


PHOTOGRAPH 1: HONDDU WEIR LOOKING TOWARDS EASTERN BANK (ARUP, JULY 2020)

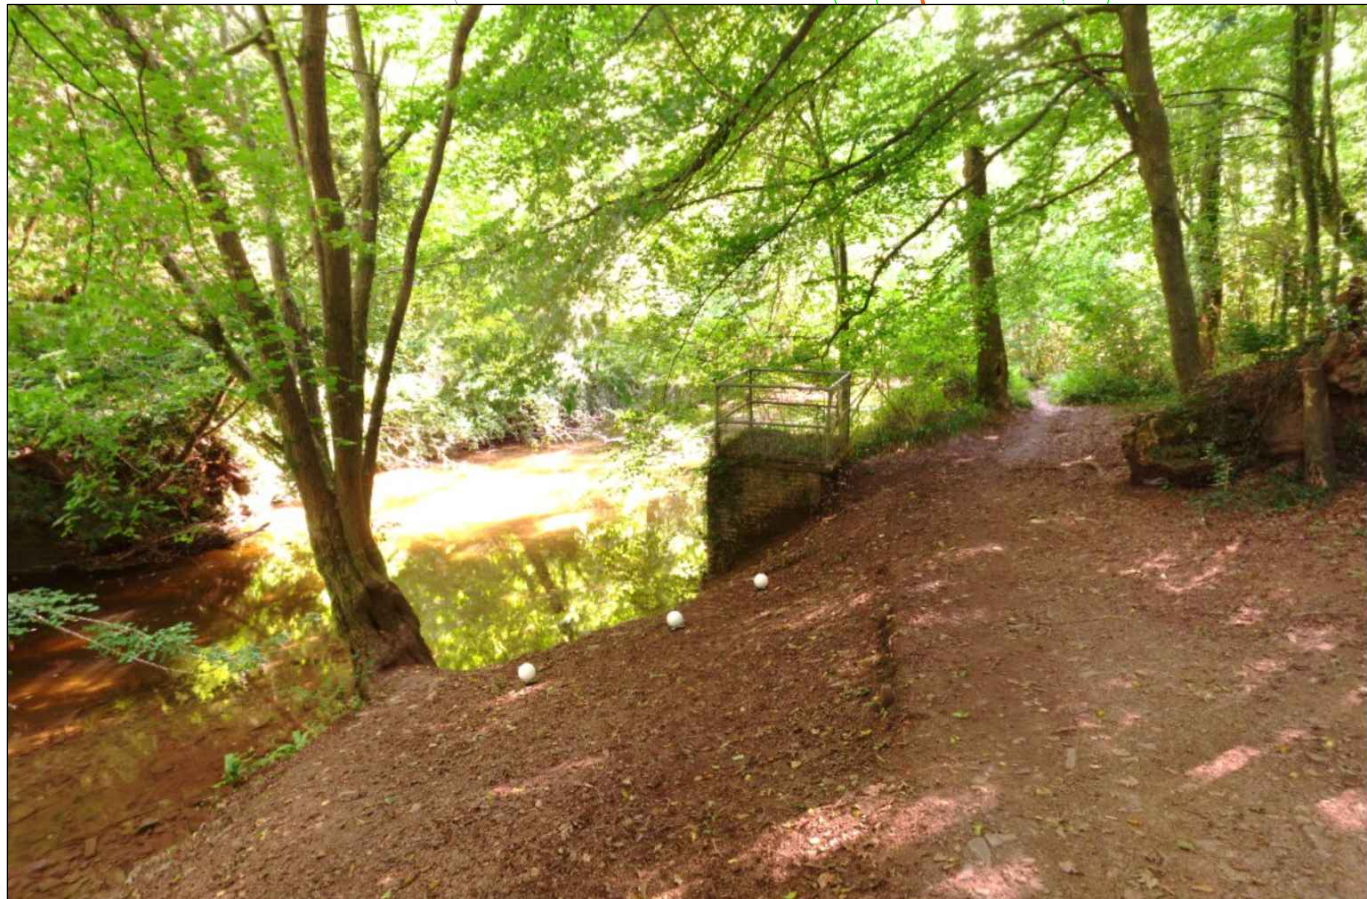

PHOTOGRAPH 2: PHOTO TAKEN ON WESTERN BANK FOOTPATH UPSTREAM OF THE WEIR, OLD RECORDER HOUSE VISIBLE IN CENTRE (USK LAND SURVEY LTD, AUGUST 2020)


- NOTES:
- DIMENSIONS**
 - ALL DIMENSIONS IN MILLIMETRES AND ALL LEVELS IN METRES TO ORDNANCE DATUM (NEWLYN) UNLESS STATED OTHERWISE.
 - DO NOT SCALE FROM THIS DRAWING. ONLY FIGURED DIMENSIONS AND LEVELS ARE TO BE USED.
 - GROUND LEVELS ARE FROM TOPOGRAPHICAL SURVEY CARRIED OUT IN 2020. THEY SHOULD BE VERIFIED PRIOR TO CONSTRUCTION
 - REFER TO DRAWINGS**
 - 277161-ARP-03-XX-DR-XX-0003
 - 277161-ARP-04-XX-DR-XX-0004
 - 277161-ARP-04-XX-DR-XX-0011
 - EXISTING WEIR STRUCTURE**

INFORMATION IS BASED ON 1963 DESIGN DRAWING PROVIDED IN SITE INFORMATION FOLDER SI 500.

LEGEND:

- PUBLIC RIGHT OF WAY
- FOOTPATH

THIS DRAWING SHOULD BE READ IN CONJUNCTION WITH ALL OTHER DRAWINGS, SPECIFICATIONS AND CONTRACT DOCUMENTS. NOTIFY THE PROJECT MANAGER OF ANY DISCREPANCIES BEFORE PROGRESSING.

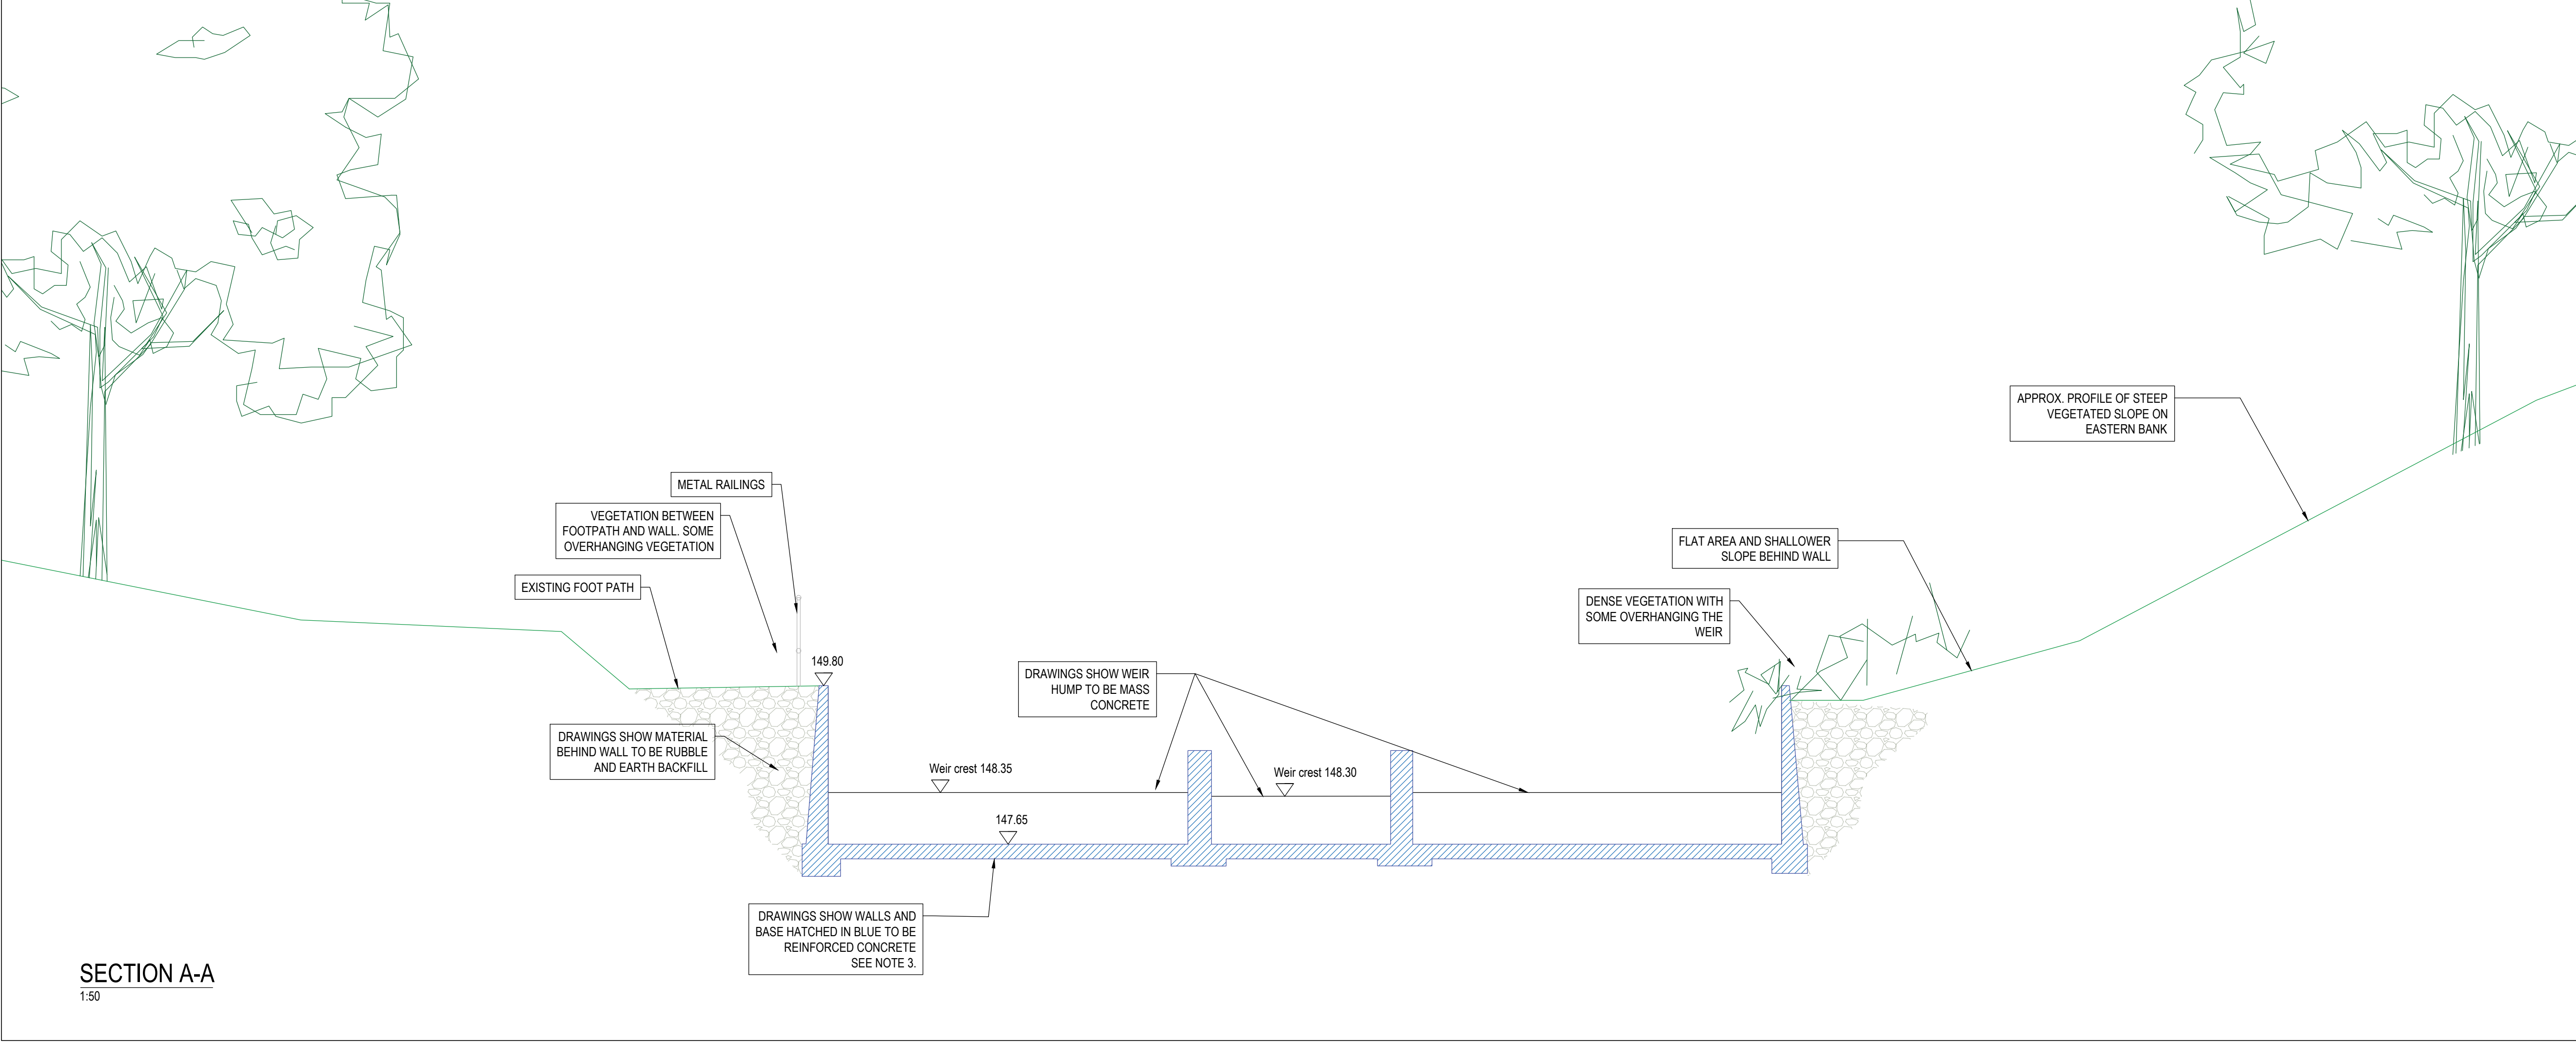

SECTION A-A
1:50

C02	FOR CONSTRUCTION	CF	PS	RG	18/02/22
C01	FOR CONSTRUCTION	JS	PS	RC	07/05/21
Rev.	Description	Drawn	Chkd.	Appd.	Issue Date



ARUP

Project Name:
SALMON FOR TOMORROW
PHASE 2
HONDDU FORGE
Drawing Title:
EXISTING SECTION

Suitability.		Suitability Code
FOR CONSTRUCTION		A
Internal Project Number.	Scale.	Rev.
2777161	1:200	C02
Drawing Number.		
2777161 - ARP - 03 - XX - DR - XX - 0005		