


CALDICOT RD

SYMONDSCLIFF WAY

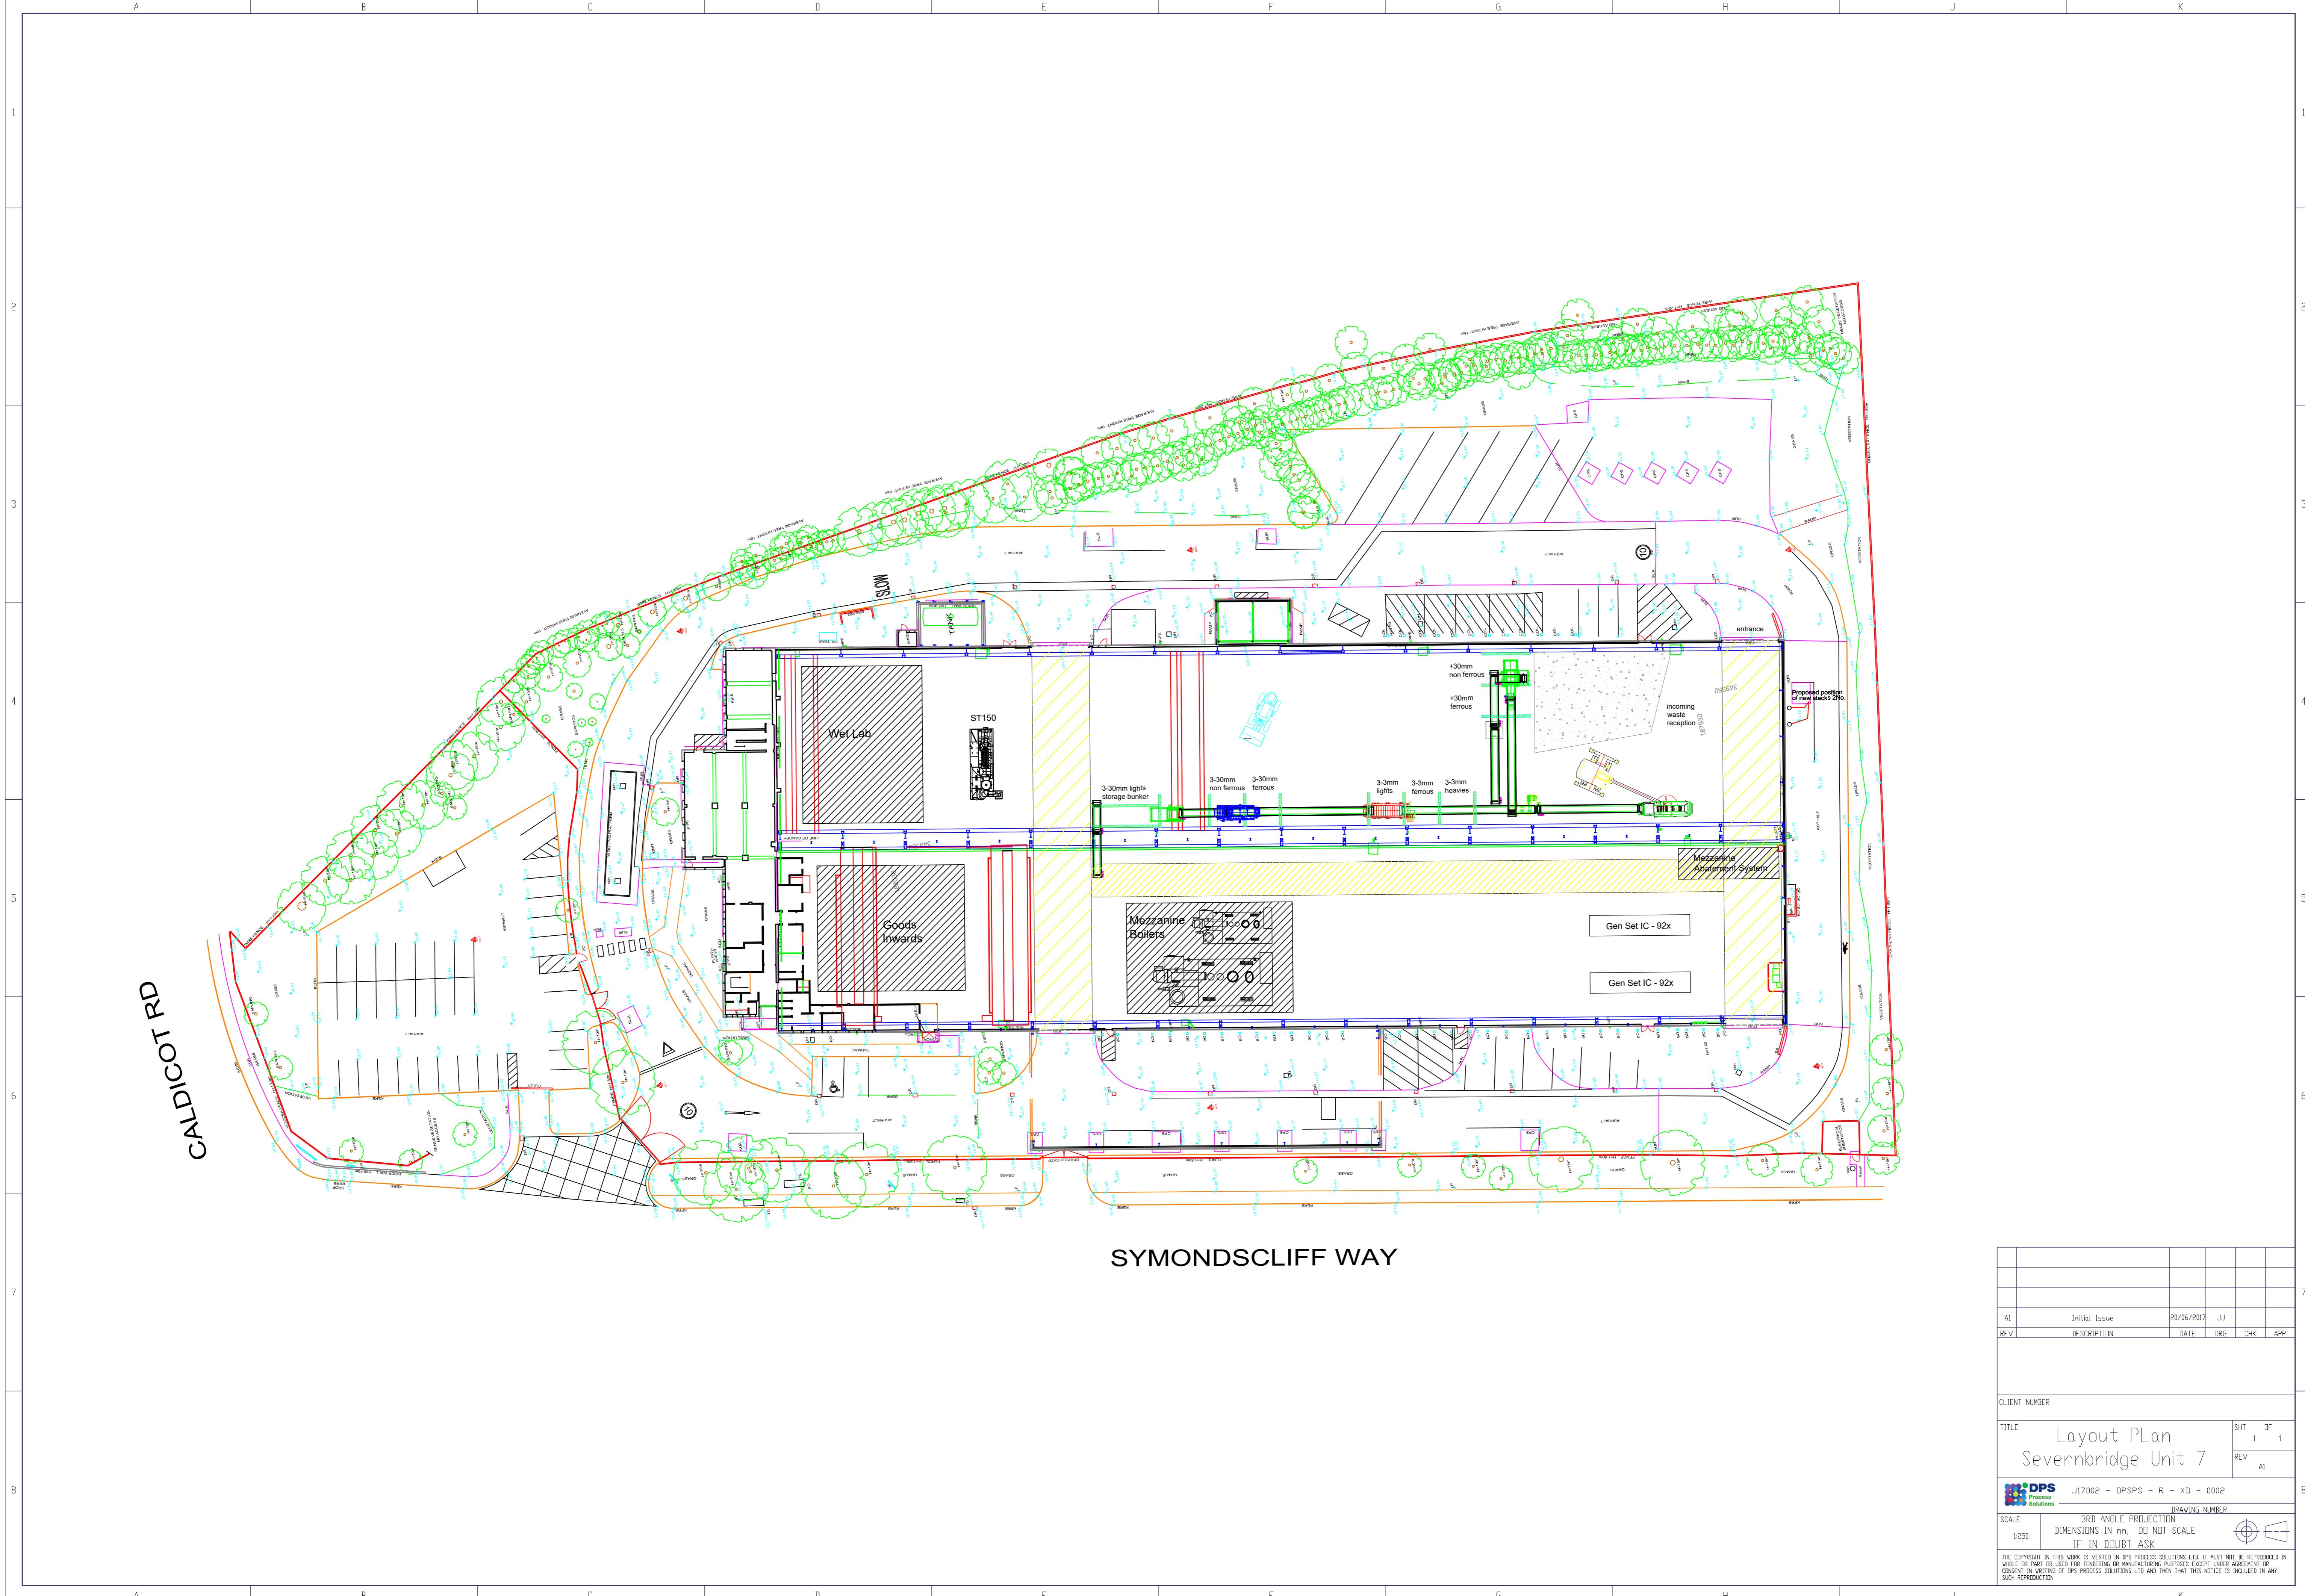

A1	Initial Issue	20/06/2017	JJ
REV	DESCRIPTION	DATE	DRG CHK APP

CLIENT NUMBER

TITLE	Layout Plan	SHT 1 OF 1
	Severnbridge Unit 7	REV A1

DPS Process Solutions JI7002 - DPS - R - XD - 0002

DRAWING NUMBER
IF IN DOUBT ASK

SCALE 1:250 3RD ANGLE PROJECTION DIMENSIONS IN mm, DO NOT SCALE

THE COPYRIGHT IN THIS WORK IS OWNED BY DPS PROCESS SOLUTIONS LTD. IT MUST NOT BE REPRODUCED IN WHOLE OR PART OR USED FOR TENDERING OR MANUFACTURING PURPOSES EXCEPT UNDER AGREEMENT OR CONSENT IN WRITING OF DPS PROCESS SOLUTIONS LTD AND THEN THAT THIS NOTICE IS INCLUDED IN ANY SUCH REPRODUCTION.